

CALENDAR ITEM NO. 26. (CONTD)

2. Effective period of the permit shall be from January 15, 1976, to December 31, 1976.

EXHIBITS: A. Dredge area description. B. Location Map.

IT IS RECOMMENDED THAT THE COMMISSION:

1. DETERMINE THAT AN ENVIRONMENTAL IMPACT REPORT HAS NOT BEEN PREPARED FOR THIS MAINTENANCE DREDGING PROJECT AS SUCH REPORT IS NOT REQUIRED UNDER THE PROVISIONS OF TITLE 2, SECTION 2907, CALIFORNIA ADMINISTRATIVE CODE.
2. AUTHORIZE THE ISSUANCE OF A PERMIT TO THE COUNTY OF ORANGE, HARBORS, BEACHES AND PARK DISTRICT TO DREDGE APPROXIMATELY 650 CUBIC YARDS OF MATERIAL FROM FOUR STORM DRAIN OUTFALLS WITHIN DANA POINT HARBOR, ORANGE COUNTY, SUCH AREA BEING DESCRIBED IN EXHIBIT "A" ATTACHED AND BY REFERENCE MADE A PART HEREOF; AT NO ROYALTY RATE, THE CONSIDERATION BEING THE PUBLIC BENEFIT AND TO SPOIL APPROXIMATELY 350 CUBIC YARDS OF SUCH DREDGED MATERIAL EITHER AT EPA DISPOSAL SITE LA-3 OR ORANGE COUNTY-OWNED FORESTER CANYON REFUSE SITE, AND TO SPOIL THE REMAINING 300 CUBIC YARDS ON TIDELANDS GRANTED TO ORANGE COUNTY WITHIN DANA POINT HARBOR; EFFECTIVE FROM JANUARY 15, 1976, TO DECEMBER 31, 1976; SUCH PERMIT TO BE CONDITIONAL TO THE ISSUANCE AND REQUIREMENTS OF A PERMIT FROM THE U. S. ARMY CORPS OF ENGINEERS, AND ANY OTHER PERMITS, REQUIREMENTS OR LIMITATIONS AS SET OR AS MAY BE SET BY FEDERAL, STATE OR LOCAL GOVERNMENT.

Attachment: Exhibit "A"


Revised
1-13-76

EXHIBIT "A"

W 9905

Four parcels of submerged land in the bed of the Pacific Ocean within the Dana Point Harbor, County of Orange, California, said parcels being more particularly shown as Parcels 1, 2, 3, and 4 on that plat entitled "Proposed Maintenance Dredging, Dana Point Harbor, County of Orange, California, Application by Orange County Harbor District, 1901 Bayside Drive, Newport Beach, California, May, 1975", Sheet 2 of 2, attached hereto and made a part hereof.


END OF DESCRIPTION

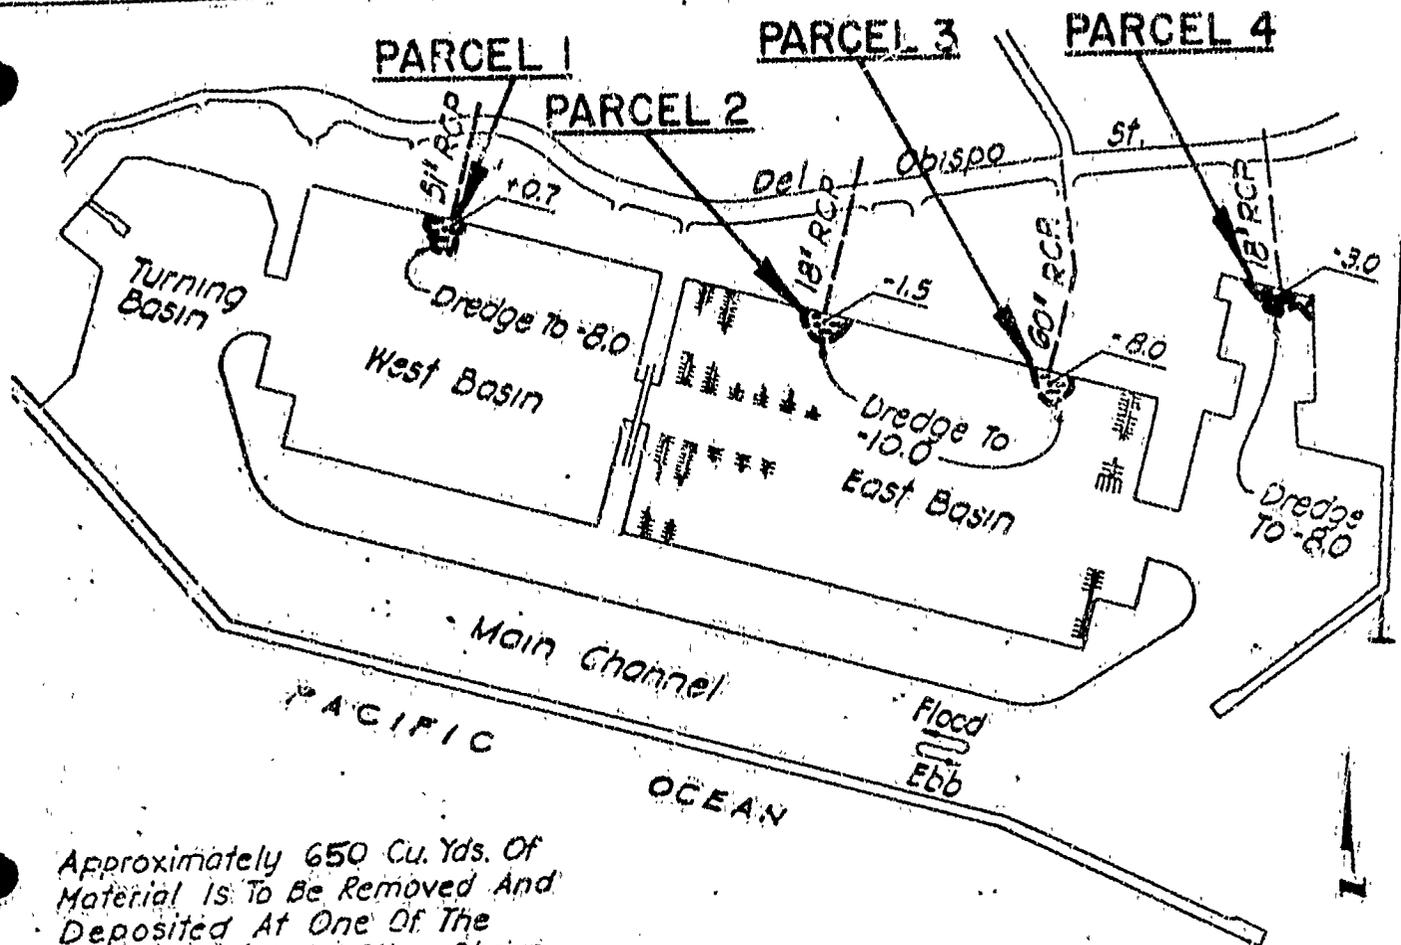

Approximately 650 Cu. Yds. Of Material Is To Be Removed And Deposited At One Of The Alternate Disposal Sites Shown On Sheet 1.

SITE PLAN
 SCALE IN FEET
 0 1 2 3 4 500 1000

NOTE:
 Soundings Are In Feet Below M.L.L.W.

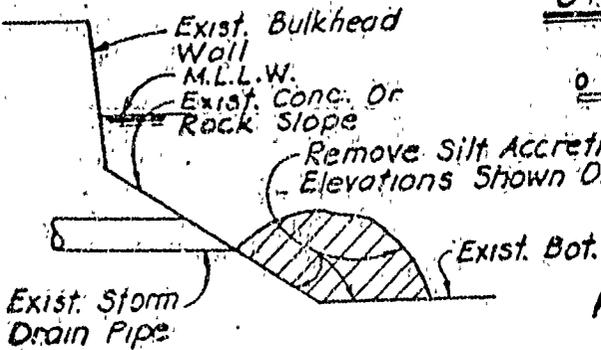

TYPICAL SECTION
 NO SCALE

PROPOSED MAINTENANCE DREDGING
 DANA POINT HARBOR
 COUNTY OF ORANGE, CALIFORNIA
 APPLICATION BY ORANGE COUNTY HARBOR DISTRICT
 1901 BAYSIDE DRIVE
 NEWPORT BEACH, CALIFORNIA
 JANUARY, 1976

SHEET 2 OF 2