

MINUTE ITEM

This Calendar Item No. C32
was approved as Minute Item
No. 32 by the State Lands
Commission by a vote of 2
0 at its 8-26-80
meeting.

CALENDAR ITEM
C32.

8/80
PRC 4941
Dorsey

DREDGING PERMIT MODIFICATION

APPLICANT: Exxon Company, U.S.A.
3400 East Second Street
Benicia, California 94510

AREA, TYPE LAND AND LOCATION: State-owned submerged lands adjacent to applicant's Products Dock, Benicia Pier 95, Carquinez Strait, Solano County.

LAND USE: Dredge 2,000 cubic yards of minerals other than oil, gas and geothermal for maintenance of operating depth, and dispose of spoils at U.S.C.E. Site #9 (Carquinez Strait).

TERMS OF ORIGINAL PERMIT:

Initial period: 5 years, 9 months from March 25, 1976.

Consideration: Royalty \$0.15 cubic yard.

Special: Permit as modified previously authorizes dredging a maximum of 400,000 cubic yards at annual rate of 80,000 cubic yards from area adjacent to Crude Oil Dock, with spoils disposal at Site #9.

TERMS OF PROPOSED PERMIT MODIFICATION:

Initial period: No change.

Special: Modification adds additional dredging area, with no change in maximum quantities to be dredged. All other provisions of existing permit are continued.

A 4

S 4

CALENDAR PAGE	<u>141</u>
MINUTE PAGE	<u>1802</u>

CALENDAR ITEM NO. C32. (CONTD)

CONSIDERATION: Royalty \$0.15 cubic yard.

STATUTORY AND OTHER REFERENCES:

- A. P.R.C.: Div. 6, Parts 1 & 2.
- B. Cal. Adm. Code: Title 2, Div. 3.

OTHER PERTINENT INFORMATION:

1. This project is situated on State land identified as possessing significant environmental values pursuant to P.R.C. 6370.1, and is classified in a use category, Class C, which authorizes Multiple Use.
2. This project is exempt from CEQA because it is maintenance dredging with spoils to be deposited in an area approved by all applicable regulatory agencies.

Authority: Cal. Adm. Code, Title 14, Div. 6, Ch. 3, Sec. 15104 (Class 4).

3. Staff has prepared a permit modification document which includes all the above provisions. Said document is on file in the Offices of the Commission.

FURTHER APPROVALS REQUIRED:

United States Army Corps of Engineers,
San Francisco Bay Conservation and
Development Commission,
Regional Water Quality Control Board.

EXHIBITS

- A. Land Description.
- B. Location Map.

IT IS RECOMMENDED THAT THE COMMISSION:

1. DETERMINE THAT AN EIR HAS NOT BEEN PREPARED FOR THIS ACTIVITY AS SUCH REPORT IS NOT REQUIRED UNDER THE PROVISIONS OF P.R.C. 21084, 14 CAL. ADM. CODE 15100 ET SEQ., AND 2 CAL. ADM. CODE 2907.

CALENDAR ITEM NO. G32.(CONTD)

2. FIND THAT THIS MODIFICATION OF THE PERMIT WILL HAVE NO SIGNIFICANT EFFECT UPON ENVIRONMENTAL CHARACTERISTICS IDENTIFIED PURSUANT TO SECTION 6370.1, OF THE P.R.C.
3. AUTHORIZE EXECUTION TO EXXON COMPANY, U.S.A. OF THE DREDGING PERMIT MODIFICATION ON FILE IN THE OFFICES OF THE COMMISSION. SAID MODIFICATION SHALL BE ISSUED IN CONSIDERATION OF THE PAYMENT OF A ROYALTY OF \$0.15 PER CUBIC YARD OF MINERALS OTHER THAN OIL, GAS AND GEOTHERMAL REMOVED FROM THE DREDGING AREA AND PLACED IN AN AUTHORIZED DISPOSAL SITE. THE MODIFICATION AUTHORIZES DREDGING 2,000 CUBIC YARDS FROM AN AREA OF SUBMERGED LANDS AT THE APPLICANT'S PRODUCTS DOCK, BENICIA PIER 95, CARQUINEZ STRAIT, SOLANO COUNTY, AS SHOWN IN EXHIBIT "A", ATTACHED HERETO AND BY THIS REFERENCE EXPRESSLY MADE A PART HEREOF, AND CONTINUES IN EFFECT ALL EXISTING TERMS, CONDITIONS AND REQUIREMENTS OF PERMIT PRC 4941.1 AS PREVIOUSLY MODIFIED.

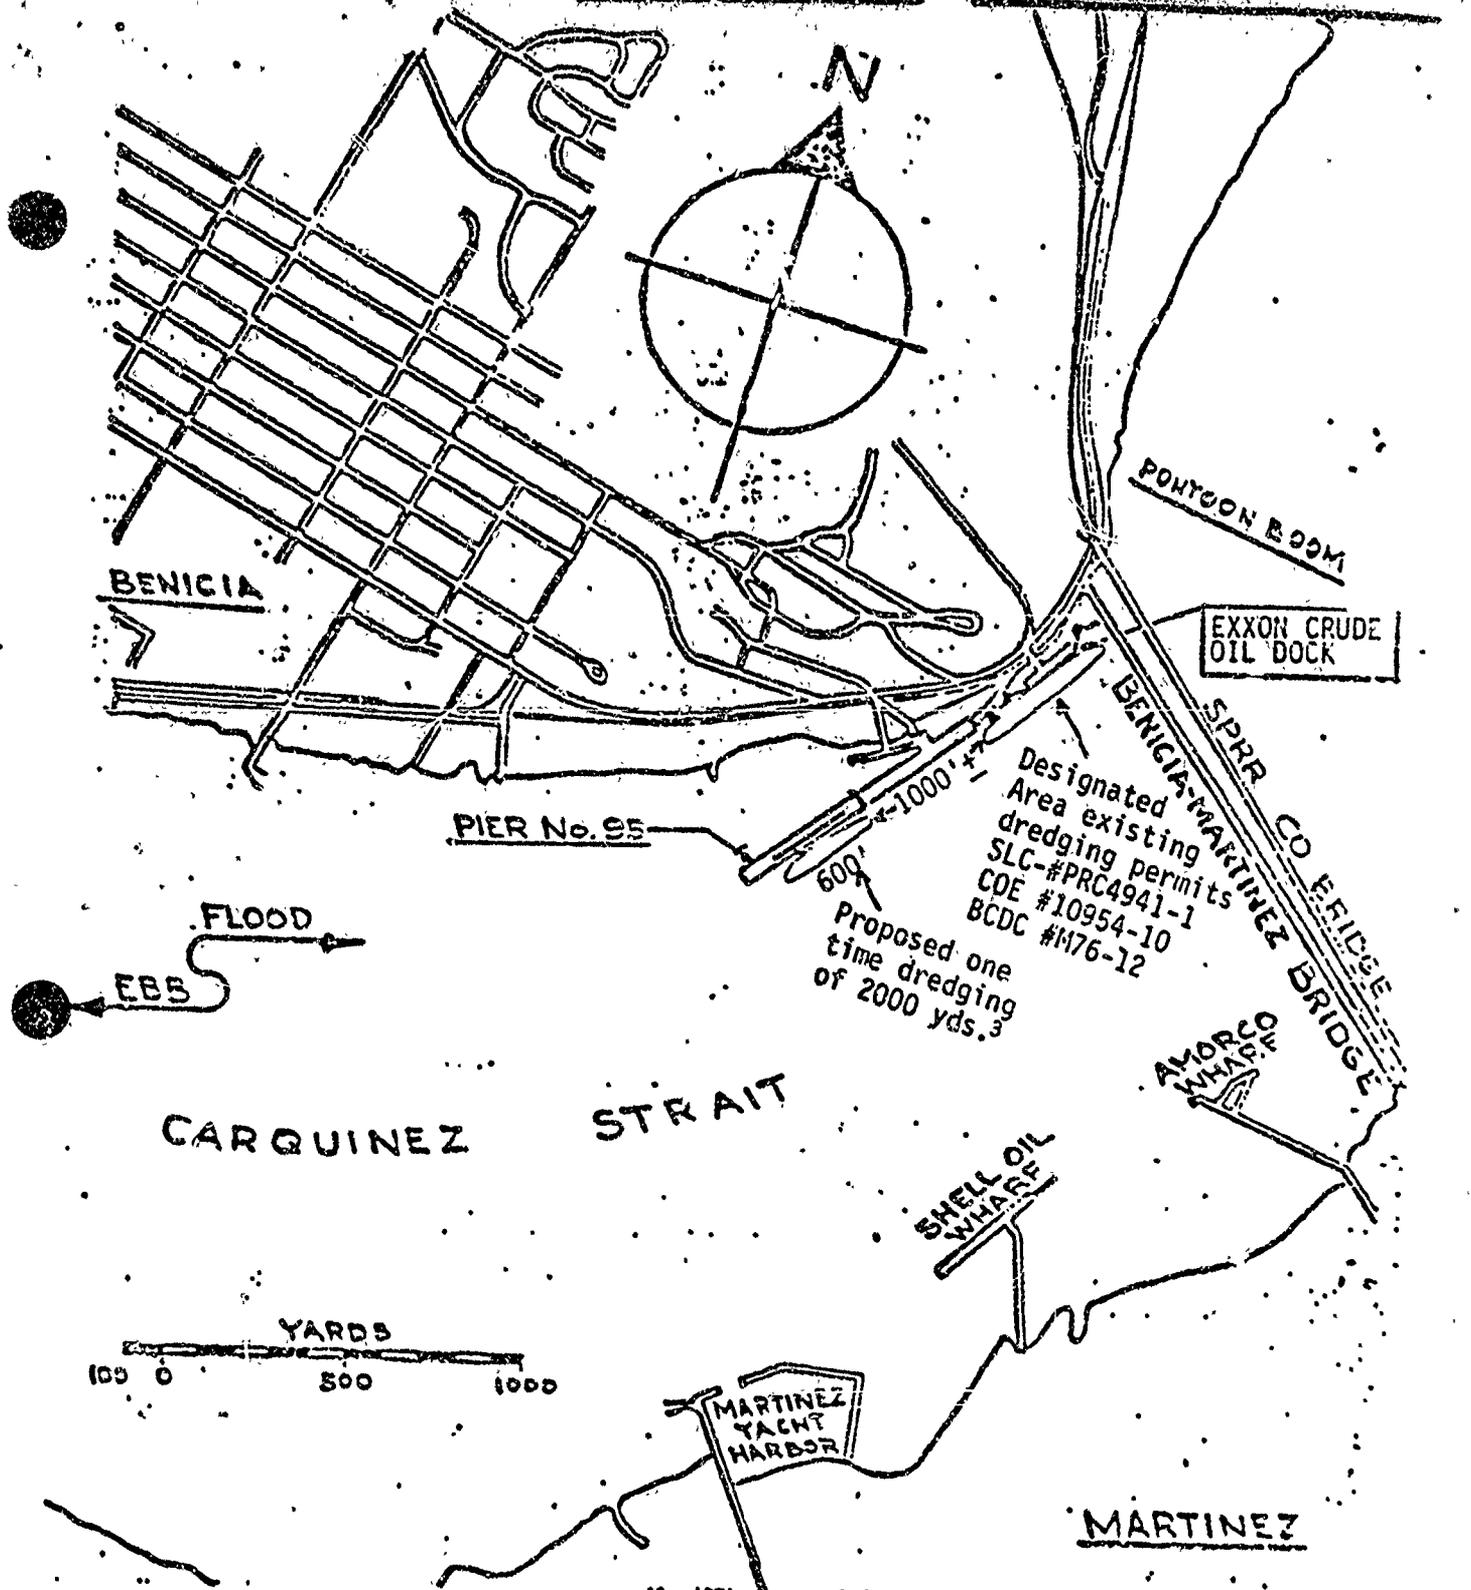


EXHIBIT "A"
 PRC 4941.1

REV.	DATE	DESCRIPTION
SCALE: AS SHOWN	EXXON COMPANY, U.S.A. BENICIA REFINERY	
DATE: 6-2-80		
DR: LAS	GENERAL AREA MAP MAINTENANCE DREDGING	
CHK:		
APR:	W. R. NO.	DWG. NO.
		34-00-01A-D15B-005
		CALENDAR PAGE 114 MINUTE PAGE 1805

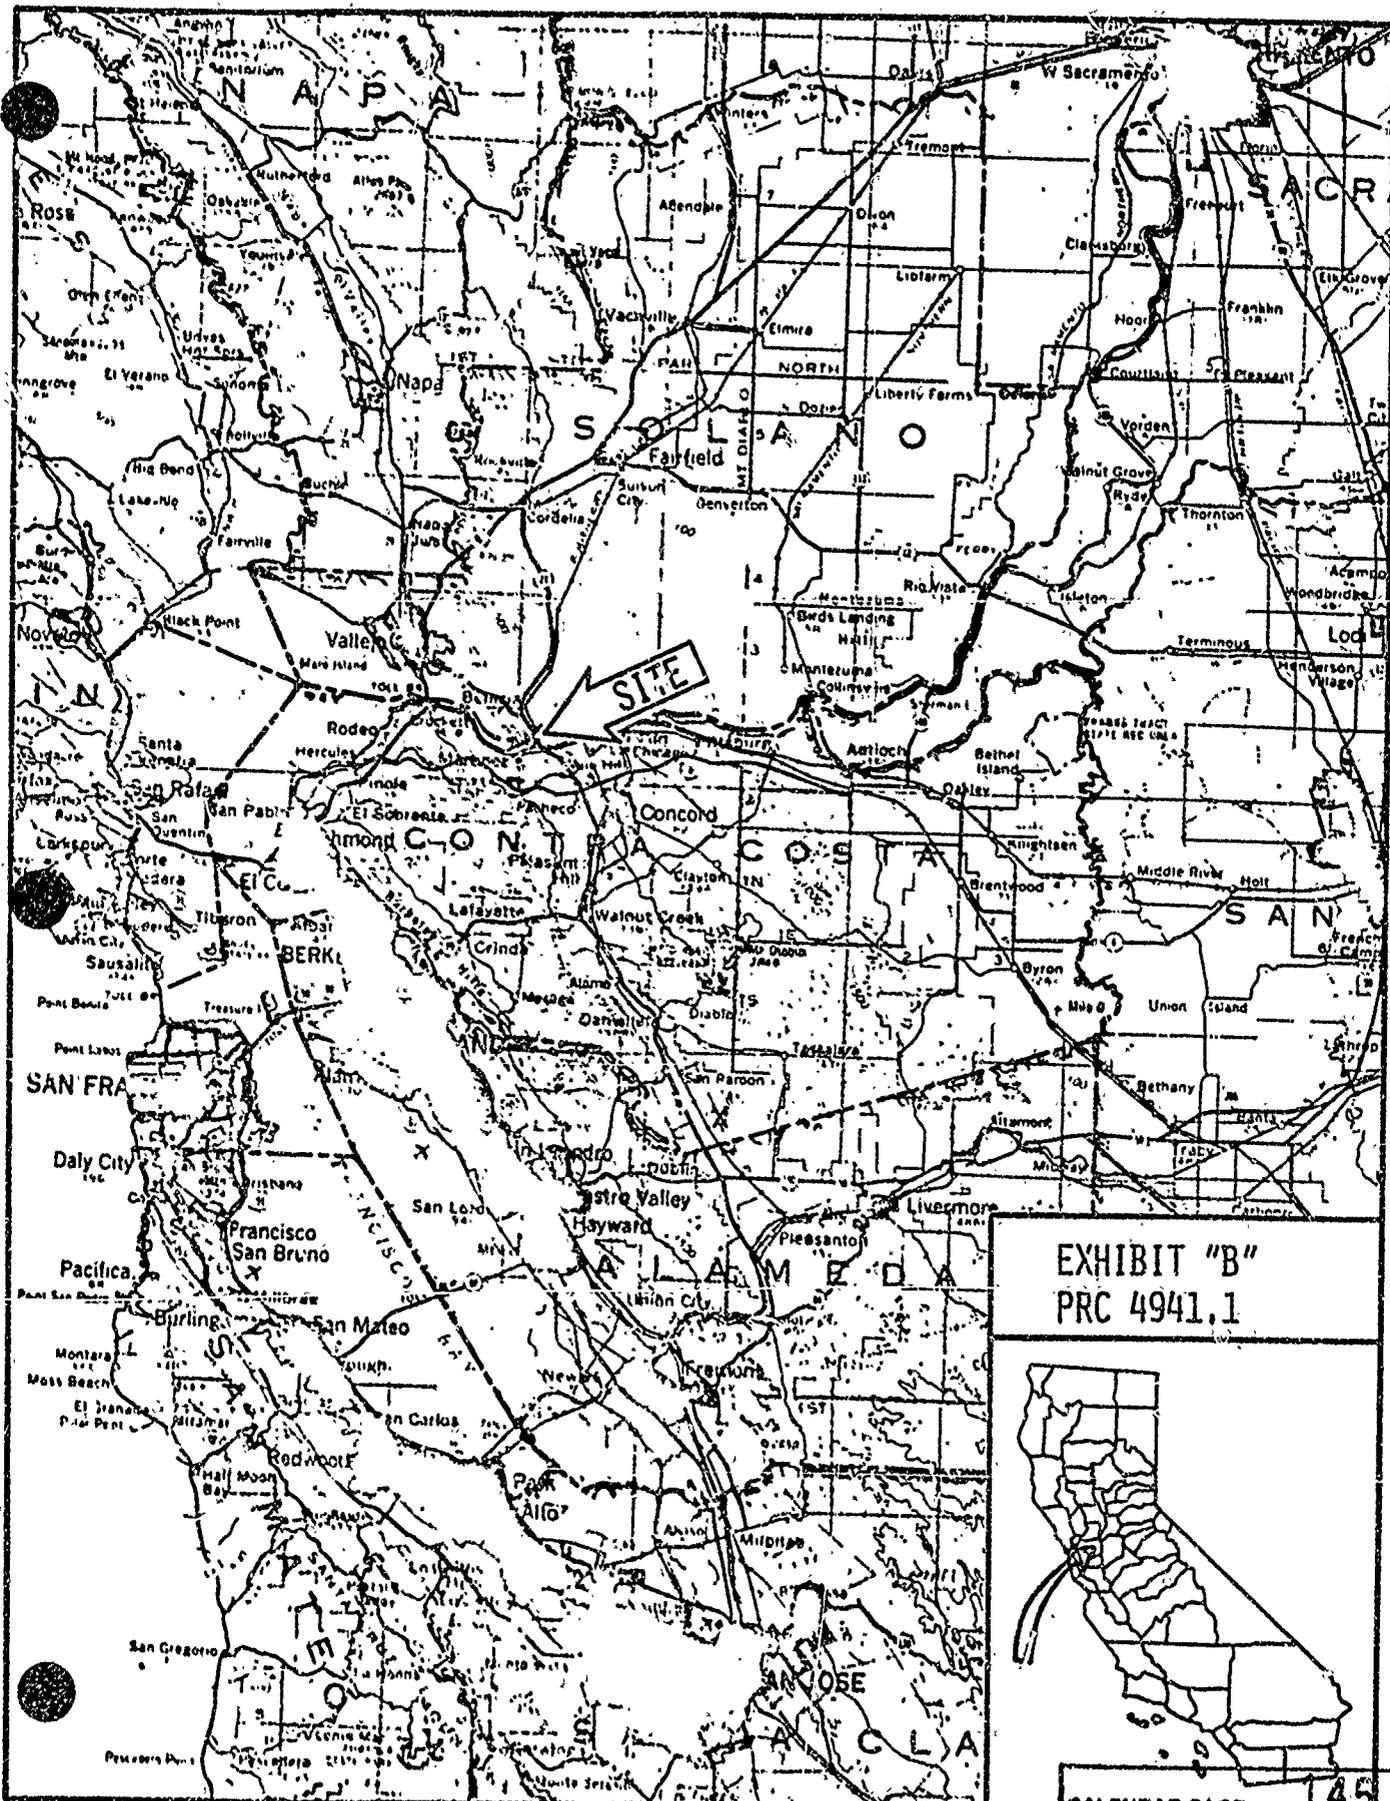


EXHIBIT "B"
 PRC 4941.1



CALENDAR PAGE	145
MINUTE PAGE	1806