

MINUTE ITEM

This Calendar Item No. C14
was approved as Minute Item
No. 14 by the State Lands
Commission by a vote of 3
0 at its 3-5-81
meeting.

CALENDAR ITEM

C 1 4

2/81
W 22610
Grimmett
PRC 5960

GENERAL PERMIT - RIGHT-OF-WAY USE

APPLICANT: Pacific Telephone and Telegraph Company
3707 Kings Way, C-32
Sacramento, California 95821

AREA, TYPE LAND AND LOCATION:
A 0.31-acre parcel of submerged land in
the Sacramento River and a 0.046-acre parcel
of submerged land in Mud Creek at its juncture
with the Sacramento River.

LAND USE: Construction and maintenance of a submarine
telephone cable.

TERMS OF PROPOSED PERMIT:
Special: Continuous use plus one year
from April 15, 1981.

CONSIDERATION: Exempt by law, Section 7901, Public Utilities
Code.

PREREQUISITE TERMS, FEES AND EXPENSES:
Applicant is permittee of upland.

Filing fee and processing costs have been
received.

- STATUTORY AND OTHER REFERENCES:
- A. P.R.C.: Div. 6, Parts 1 & 2; Div. 13.
 - B. Cal. Adm. Code: Title 2, Div. 3; Title 14,
Div. 6.
 - C. Section 7901, Public Utilities Code.

- OTHER PERTINENT INFORMATION:
1. The annual rental value of the site
is estimated to be \$50.
 2. This project is situated on State land
identified as possessing significant
environmental values pursuant to P.R.C.
6370.1, and is classified in a use
category, Class B, which authorizes
Limited Use.

A 1
S 1

CALENDAR PAGE	<u>066</u>
MINUTE PAGE	<u>244</u>

CALENDAR ITEM NO. 14 (CONTD)

Staff has coordinated this project with those agencies and organizations which nominated the site as containing significant environmental values. They have found this project to be compatible with their nomination.

3. The staff concludes that this project falls within the exemption specified in Cal. Adm. Code Section 15103, Class 3, new construction of small facilities.
4. Staff has coordinated this project with interested agencies and organizations. They have found this project to be without objection as long as any damaged areas are restored.

APPROVALS OBTAINED:

None.

FURTHER APPROVALS REQUIRED:

United States Army Corps of Engineers,
Department of Fish and Game, State Reclamation
Board.


EXHIBITS:

A. Land Description and Location Map.


IT IS RECOMMENDED THAT THE COMMISSION:

1. DETERMINE THAT AN ENVIRONMENTAL DOCUMENT HAS NOT BEEN PREPARED FOR THIS ACTIVITY AS SUCH DOCUMENT IS NOT REQUIRED UNDER THE PROVISIONS OF P.R.C. 21084, 14 CAL. ADM. CODE 15100 ET SEQ., AND 2 CAL. ADM. CODE 2907.
2. FIND THAT GRANTING OF THE PERMIT WILL HAVE NO SIGNIFICANT EFFECT UPON ENVIRONMENTAL CHARACTERISTICS IDENTIFIED PURSUANT TO SECTION 6370.1, OF THE P.R.C.
3. AUTHORIZE ISSUANCE TO THE PACIFIC TELEPHONE AND TELEGRAPH COMPANY FOR CONTINUOUS USE, PLUS ONE YEAR, A GENERAL PERMIT - RIGHT-OF-WAY FROM APRIL 15, 1981; FOR SUCH CONSIDERATION AS SET FORTH UNDER SECTION 7901 PUBLIC UTILITIES CODE; FOR THE CONSTRUCTION AND MAINTENANCE OF A SUBMARINE TELEPHONE CABLE ON THE LAND SHOWN ON EXHIBIT "A" ATTACHED AND BY REFERENCE MADE A PART HEREOF.

WHEN ENTERING AND LEAVING WATER A MINIMUM COVER OF 36" BELOW LOW WATER SURFACE OR (APPROX. ELEV. OF 106.4 IS REQUIRED.)

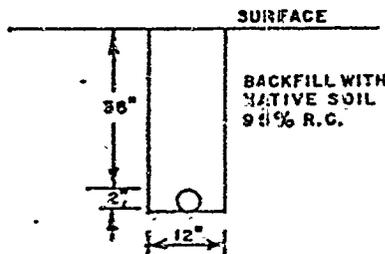


TRENCH SECTION

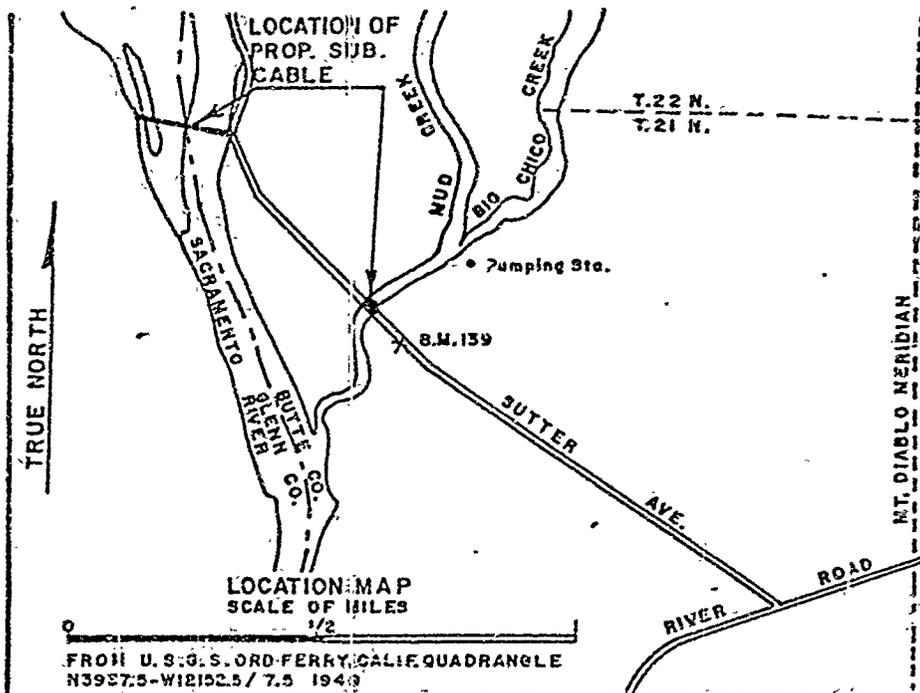


LOCATION MAP
SCALE OF MILES
1/2

BENCH MARK (X) TOP NW END MUD-CREEK BRIDGE ABUTMENT, U.S.G.S. ELEV. = 130.25, CABLE IS FOR TOLL AND TRUNK SERVICES TO REINFORCE EXIST. FACILITIES & FUTURE GROWTH PURPOSES.

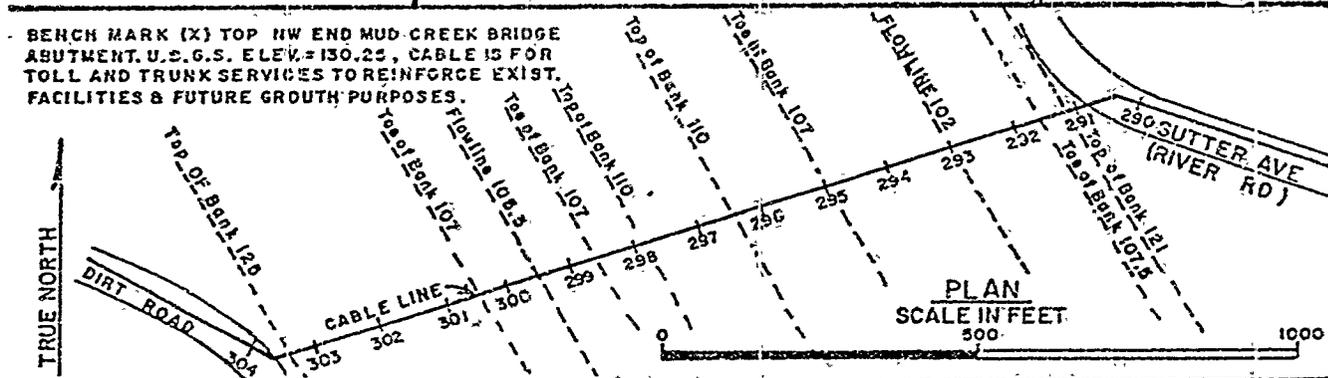


PLAN
SCALE IN FEET
500

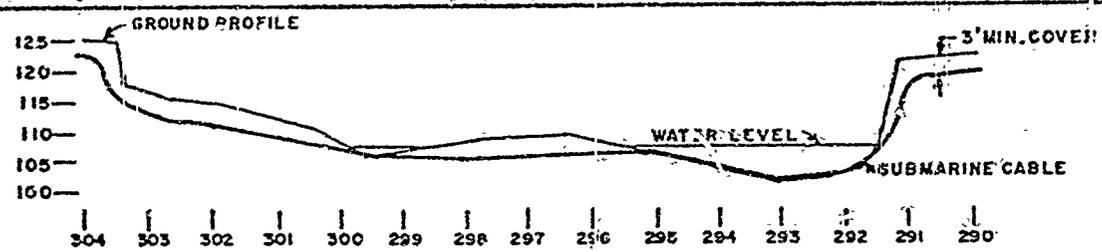

3 1/2" ARMORED SUBMARINE CABLE WITH 3' OF COVER OVER CABLE IN LAND PORTIONS OF RIVER CROSSING.



HORIZONTAL

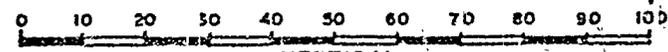

VERTICAL
PROFILE

SCALE IN FEET

PROPOSED SUBMARINE CABLE ACROSS SACRAMENTO RIVER AT BIDWELL COUNTY PARK COUNTIES OF BUTTE AND GLENN, STATE OF CALIFORNIA APPLICATION BY PACIFIC TELEPHONE AND TELEGRAPH COMPANY, DATE 12/80

EXHIBIT "A"
LAND DESCRIPTION


PARCEL 1

W 22610	068
CALENDAR PAGE	246
MINUTE PAGE	

EXHIBIT "A"

PARCEL 2


WHEN ENTERING AND LEAVING WATER A MINIMUM COVER OF 36" BELOW LOW WATER SURFACE OR (APPROX. ELEV. OF 106.4 IS REQUIRED.)

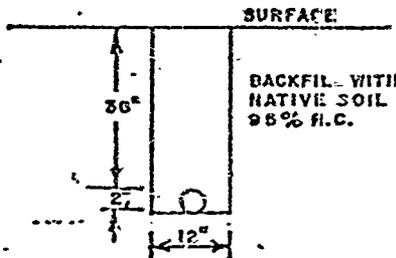

TRENCH SECTION

LAND DESCRIPTION

W. 22610

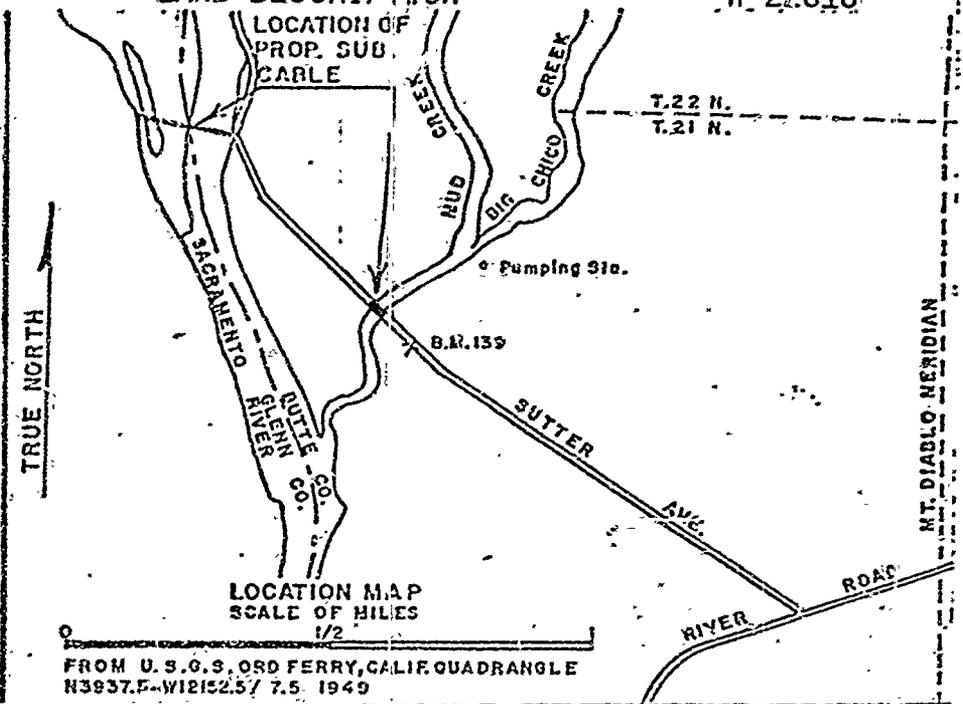


FROM U.S.G.S. ORD FERRY, CALIF. QUADRANGLE N3937.5-W12152.5/ 7.5, 1949

277 276 275 274 273 272

BRIDGE

RIVER


RD.

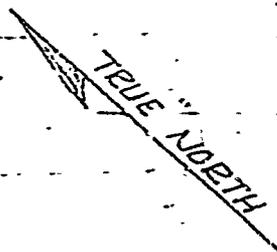

BENCH MARK (X) TOP NW END MUD CREEK BRIDGE ABUTMENT, U.S.G.S. ELEV. = 130.25, CABLE IS FOR TOLL AND TRUNK SERVICES TO REINFORCE EXIST. FACILITIES & FUTURE GROWTH PURPOSES.

SCALE
HORIZ 1" = 80'
VERT. 1" = 10'

RIVER RD. PROFILE

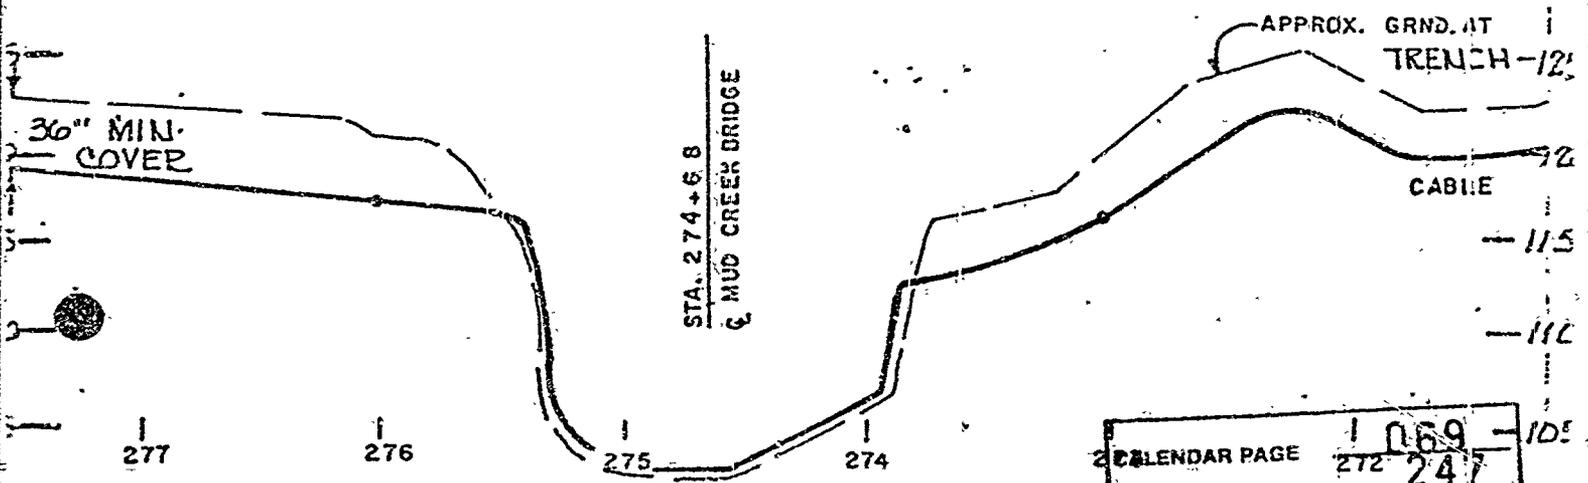

CALENDAR PAGE 1069
MINUTE PAGE 272 247