

MINUTE ITEM

This Calendar Item No. 30
was submitted for information
, no action thereon
being necessary.

INFORMATIONAL
CALENDAR ITEM

9/23/82
PRC 5875
Graber

30

DREDGING PERMIT

In accordance with the Commission's delegation of authority to the Executive Officer for the issuance of dredging permits of 10,000 cubic yards or less, permission was granted on September 24, 1980 to excavate 9,000 cubic yards of material from State-owned lands to the applicant. Because of difficulty in procuring and delivering of a dredge the applicant requested and the Executive Officer issued an extension to the permit for:

APPLICANT: Mason's Marina
c/o James H. Ray
99 Golden Hinde Boulevard
San Rafael, California 94903

This modification extends the term of the permit from August 31, 1982 to August 31, 1983, and specifies that all other terms, conditions and requirements of the original permit remain in full force effect and requires compliance with the permit, recommendations and limitations of all applicable federal, State and local agencies. The original permit allowed for removal of 9,000 cubic yards of material from Bodega Harbor, at the town of Bodega Bay, Sonoma County to maintain depth in the harbor for safe navigation and berthing of recreational boats. Spoils were to be placed at public upland disposal site at "Old County Airport" with a royalty of \$0.15 per cubic yard; a royalty of \$0.25 per cubic yard for spoils placed on private property or sold.

A 2

S 2

CALENDAR ITEM NO. 30 (CONTD)


AB 884: 9/23/83.

EXHIBITS: A. Land Description Map.
B. Location Map.

In compliance with said delegation of authority, it has been determined that the following conditions have been met:

1. The proposed project is categorically exempt from the requirements of CEQA, pursuant to the provisions of Section 15104 of the CEQA guidelines as a minor alteration to land and spoils disposal in an approved disposal area.
2. Issuance of the permit and the resultant project will have no significant adverse effect on the environment or the environmental characteristics identified pursuant to Section 6370.1 et seq. of the P.R.C.
3. The dredging amount will not exceed 10,000 cubic yards.
4. A charge of \$0.15 per cubic yard will be assessed for spoil material placed at the "Old County Airport" dumpsite; \$0.25 per cubic yard for spoils placed on private property or sold for commercial purposes.
5. Approval of the project will be contingent upon approval by all pertinent State, federal and local agencies.

EXHIBIT "A"
PRC5875.1

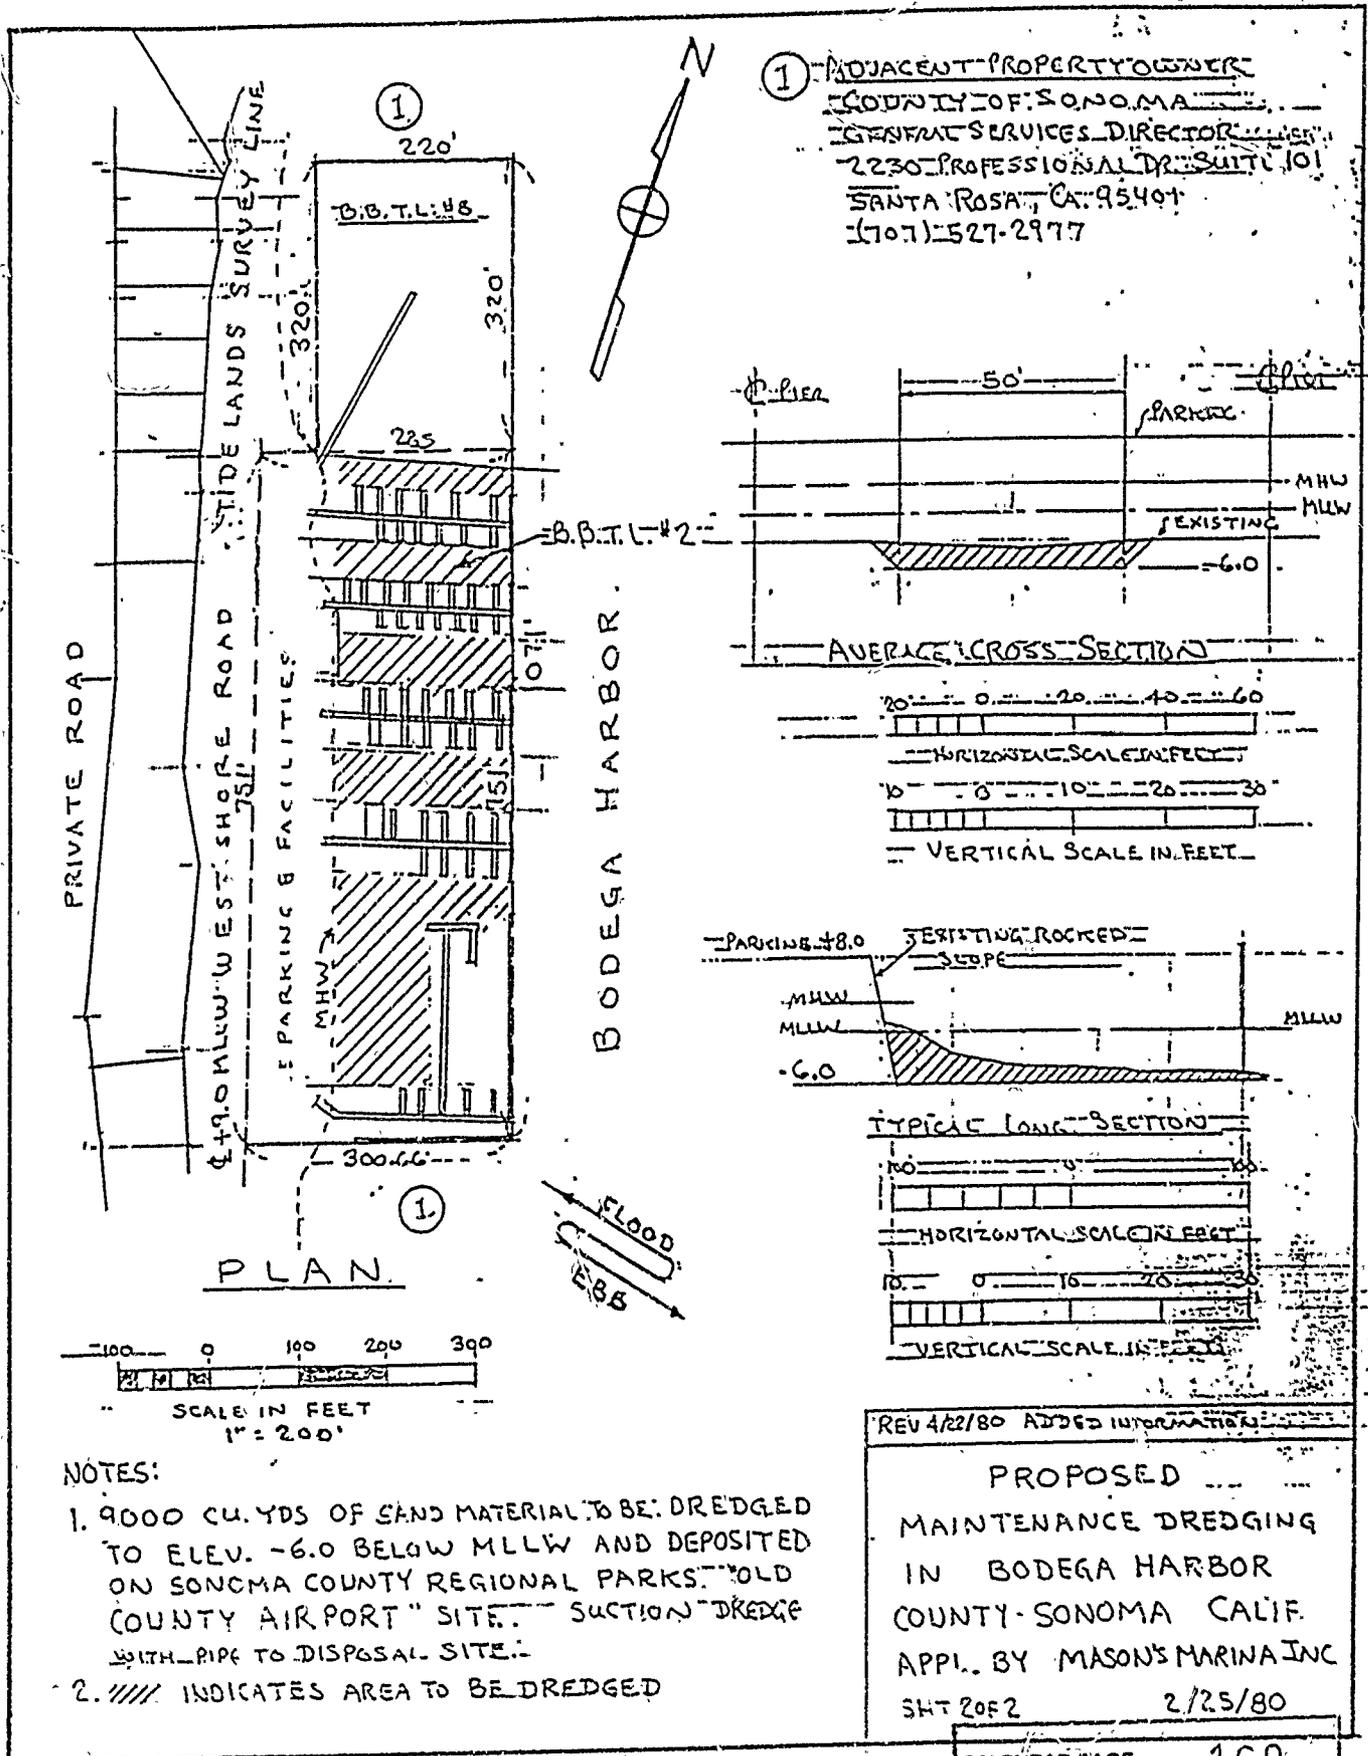

① ADJACENT PROPERTY OWNER
 COUNTY OF SONOMA
 GENERAL SERVICES DIRECTOR
 2230 PROFESSIONAL DRIVE SUITE 101
 SANTA ROSA, CA 95401
 (707) 527-2977

SCALE IN FEET
 1" = 200'

- NOTES:
1. 9000 CU. YDS OF SAND MATERIAL TO BE DREDGED TO ELEV. -6.0 BELOW MLLW AND DEPOSITED ON SONOMA COUNTY REGIONAL PARKS "OLD COUNTY AIRPORT" SITE. SUCTION DREDGE WITH PIPE TO DISPOSAL SITE.
 2. //// INDICATES AREA TO BE DREDGED

REV 4/2/80 ADDED INFORMATION

PROPOSED
 MAINTENANCE DREDGING
 IN BODEGA HARBOR
 COUNTY SONOMA CALIF.
 APPL. BY MASON'S MARINA INC
 SHEET 2 OF 2 2/25/80

CALENDAR PAGE	160
MINUTE PAGE	2416

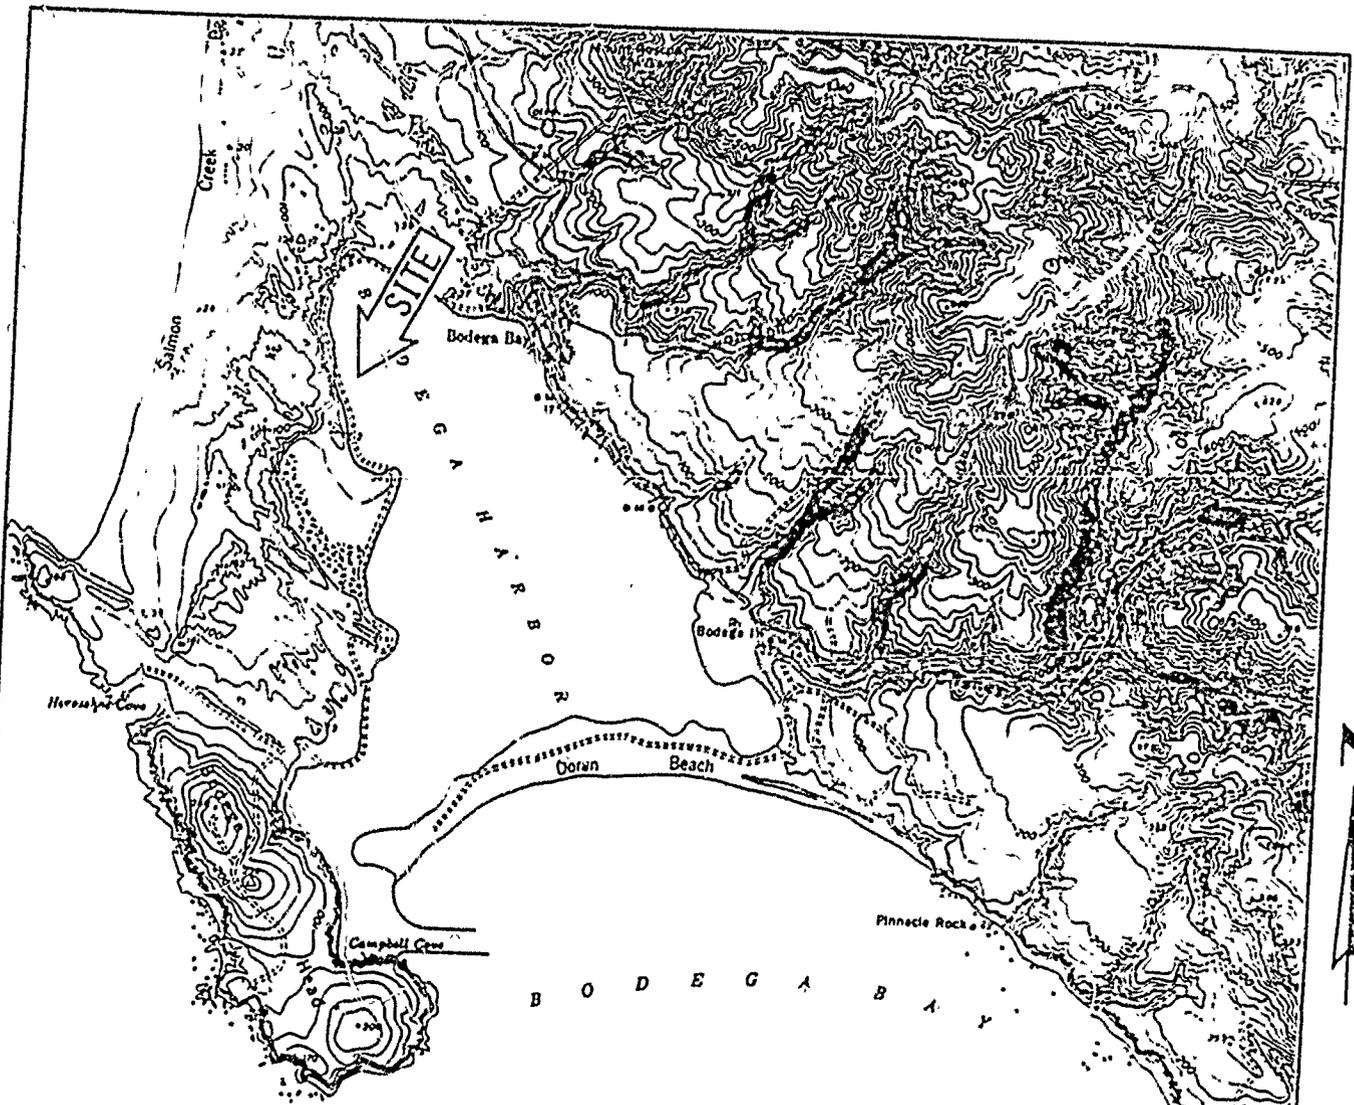


EXHIBIT "B"
 PRC 5875.1



Dodge Rock

+

SUNO & CO.
 MARIN CO.

CALENDAR PAGE	161
MINUTE PAGE	2417