

MINUTE ITEM  
: This Calendar Item No. C9  
was approved as Minute Item  
No. 9 by the State Lands  
Commission by a vote of 2  
to 0 at its 6/30/88  
meeting.

CALENDAR ITEM

A 4, 10

C09

06/30/88  
PRC 6983  
Maricle

S 5, 6

GENERAL PERMIT - PUBLIC AGENCY USE  
(RECREATIONAL PURPOSE)

CO-APPLICANTS: City of Sacramento and  
Sacramento Water Festival  
Association  
1030 15th Street, Suite 100  
Sacramento, California 95814

AREA, TYPE LAND AND LOCATION:  
An 0.168-acre parcel of tide and submerged  
land, located in the Sacramento River,  
Sacramento County.

LAND USE: Temporary floating dock and eight floating  
buoys.

TERMS OF PROPOSED PERMIT:  
Initial period: July 1 through July 5, 1988.

CONSIDERATION: The public use and benefit.  
Public liability insurance: Combined single  
limit coverage of \$3,000,000.

BASIS FOR CONSIDERATION:  
Pursuant to 2 Cal. Adm. Code 2003.

APPLICANT STATUS:  
Applicant is owner of upland.

PREREQUISITE CONDITIONS, FEES AND EXPENSES:  
Filing fee has been received.

STATUTORY AND OTHER REFERENCES:  
A. P.R.C.: Div. 6, Parts 1 and 2; Div. 13.  
B. Cal. Adm. Code: Title 2, Div. 3; Title 14,  
Div. 6.

AB 884: N/A.

CALENDAR ITEM NO. C 09 (CONT'D)

OTHER PERTINENT INFORMATION:

1. This application has been submitted to the Commission in connection with events sponsored by the Sacramento Water Festival Association. The City of Sacramento is a co-applicant and co-sponsor of the event.

The Sacramento Water Festival is a non-profit entertainment activity that incorporates the elements of community-civic water events and competition on the International Outboard Grand Prix boat races.

The Festival will take place July 2, 3, and 4, 1988, in and along the Sacramento River, south of and between the Tower Bridge and the Pioneer Bridge. Activities include aquatic demonstrations and competition in water activities.

Equipment to be used will consist of portable cranes used to put boats in water and temporary docks for boats to start from. All equipment is not permanent and will be removed after the event, leaving the site in its natural condition.

Floating buoys will be dropped into the river July 1st, anchored by cinder blocks. Both cinder blocks and buoys will be pulled out of the water on Monday, July 5th.

Floating docks 4' x 180' to be used as "staging area", will be installed on July 1st and removed on July 5th.

2. Pursuant to the Commission's delegation of authority and the State CEQA Guidelines (14 Cal. Adm. Code 15061), the staff has determined that this activity is exempt from the requirements of the CEQA as a categorical exempt project. The project is exempt under Class 4, Minor Alterations to Land, 14 Cal. Adm. Code 15304(e).

Authority: P.R.C. 21084 and 14 Cal. Adm. Code 15300.

CALENDAR ITEM NO. 009 (CONT'D)

3. This activity involves lands identified as possessing significant environmental values pursuant to P.R.C. 6370, et seq. but will not affect those significant lands.

APPROVALS OBTAINED:

United States Coast Guard.

FURTHER APPROVALS REQUIRED:

United States Army Corps of Engineers.

EXHIBITS:

- A. Land Description.
- B. Location Map.
- C. Activity Map.

IT IS RECOMMENDED THAT THE COMMISSION:

1. FIND THAT THE ACTIVITY IS EXEMPT FROM THE REQUIREMENTS OF THE CEQA PURSUANT TO 14 CAL. ADM. CODE 15061 AS A CATEGORICAL EXEMPT PROJECT, CLASS 4, MINOR ALTERATION TO LAND, 14 CAL. ADM. CODE 15304(e).
2. FIND THAT THIS ACTIVITY WILL INVOLVE LANDS IDENTIFIED AS POSSESSING SIGNIFICANT ENVIRONMENTAL VALUES PURSUANT TO P.R.C. 6370, ET SEQ., BUT THAT SUCH ACTIVITY WILL HAVE NO DIRECT OR INDIRECT EFFECT ON SUCH LANDS.
3. WAIVE PROCESSING FEES BECAUSE OF PUBLIC BENEFIT OF THE PROJECT, THE SHORT TERM THEREOF, AND THE MINIMAL STAFF TIME EXPENDED IN ITS HANDLING.
4. AUTHORIZE ISSUANCE TO THE CITY OF SACRAMENTO AND THE SACRAMENTO WATER FESTIVAL ASSOCIATION OF A GENERAL PERMIT - PUBLIC AGENCY USE (RECREATIONAL PURPOSE), EFFECTIVE JULY 1 THROUGH JULY 5, 1988; IN CONSIDERATION OF THE PUBLIC USE AND BENEFIT, PROVISION OF PUBLIC LIABILITY INSURANCE FOR COMBINED SINGLE LIMIT COVERAGE OF \$3,000,000; FOR THE TEMPORARY PLACEMENT OF A FLOATING DOCK AND EIGHT FLOATING BUOYS ON THE LAND DESCRIBED ON EXHIBIT "A" ATTACHED AND BY REFERENCE MADE A PART HEREOF.

EXHIBIT "A"

LAND DESCRIPTION

PRC 6983.9

All that tide and submerged land in the bed of the Sacramento River, Sacramento and Yolo Counties, California, lying immediately beneath a temporary 4 foot by 180 foot floating dock adjacent to the left bank of said Sacramento River and 8 floating buoys in said river. TOGETHER WITH a necessary use area extending 10 feet from the extremities of said dock and buoys, said dock and buoys being located between the Pioneer and Tower Bridges over the Sacramento River as shown on the "Sacramento Water Festival" drawing dated July 2-4, 1988, on file with the State Lands Commission.

END OF DESCRIPTION

REVISED MAY 20, 1988 BY BIU 1.

0848b

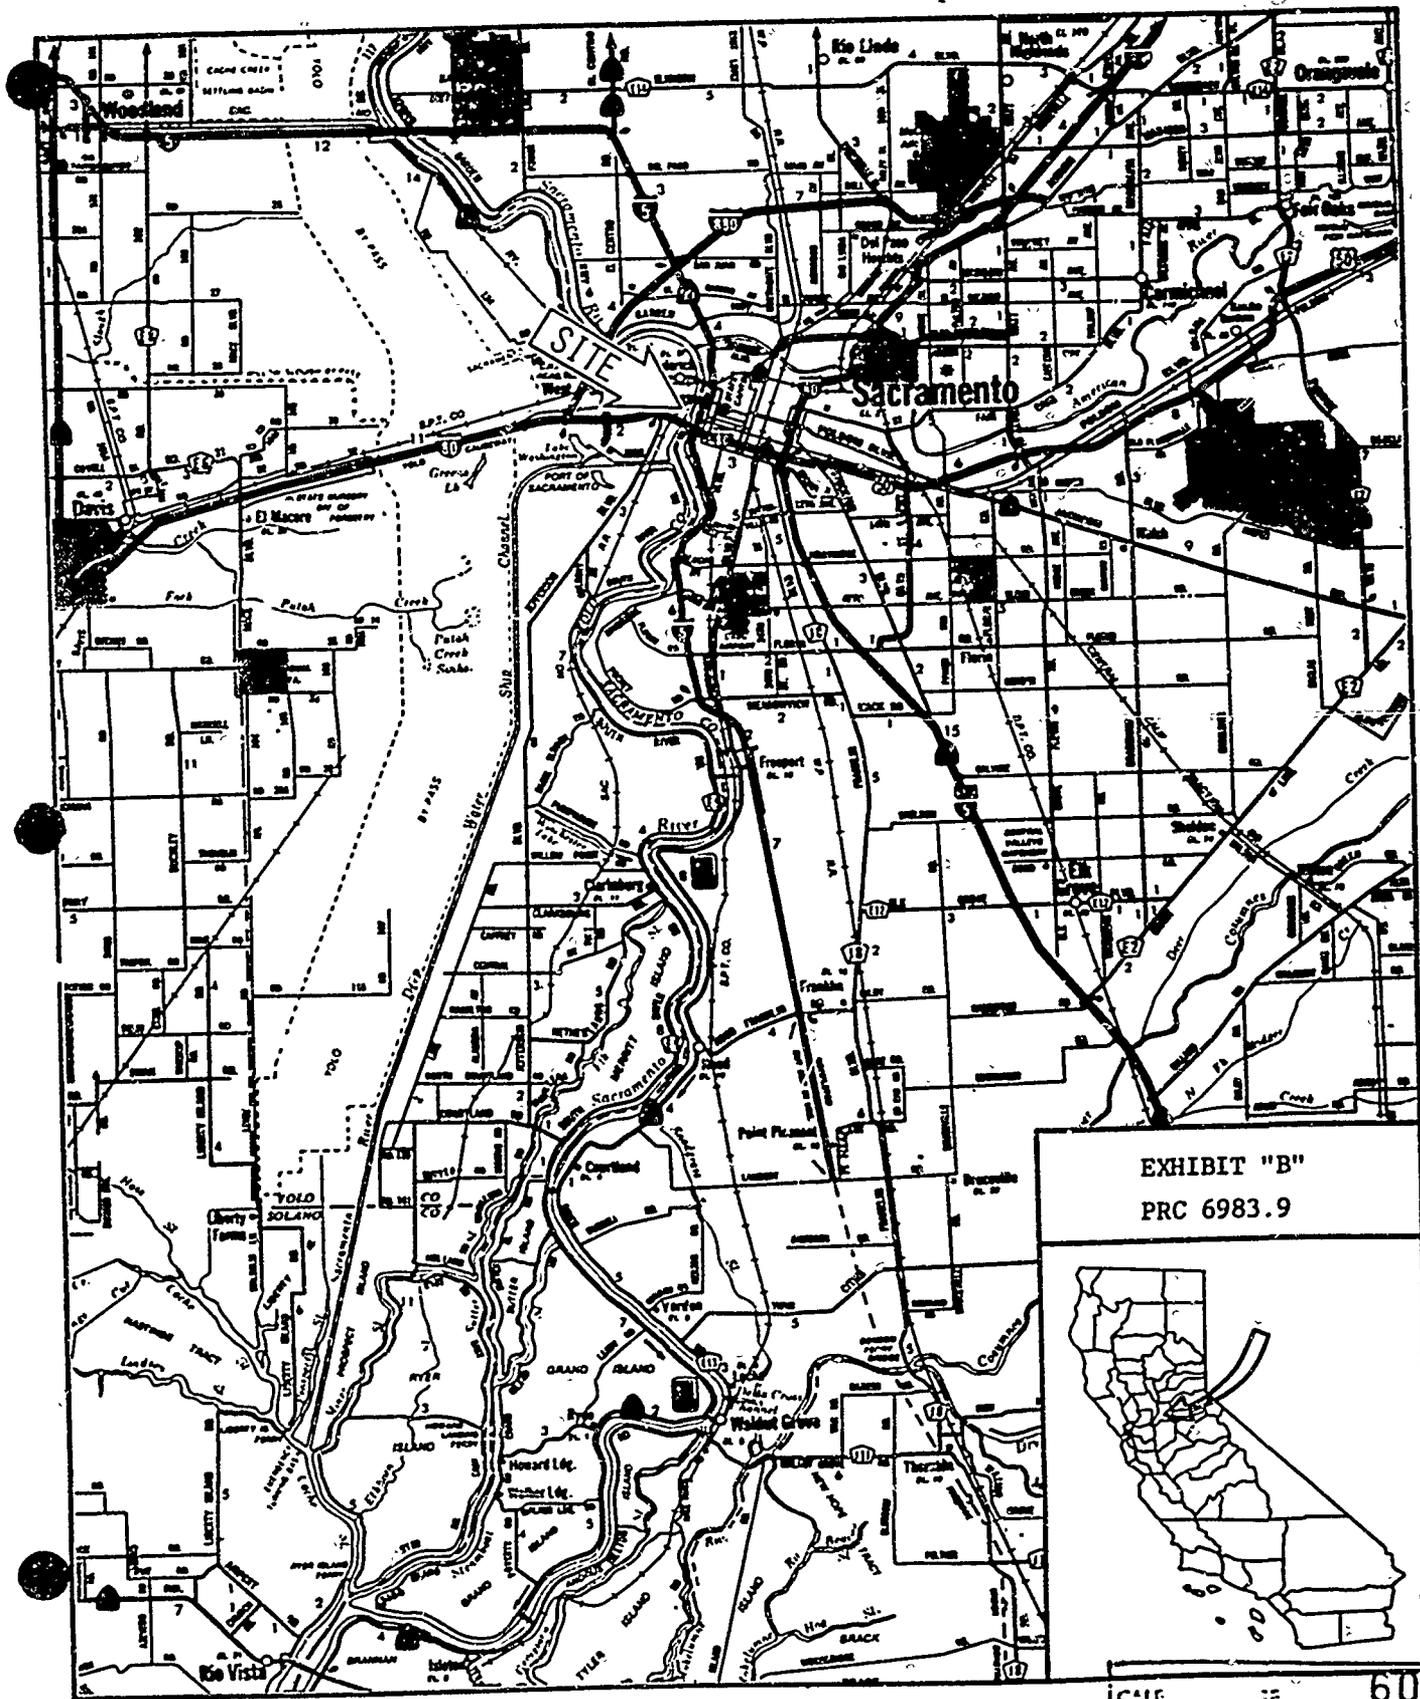


EXHIBIT "B"  
 PRC 6983.9



SCALE 1" = 60'  
 MINUTE PAGE 1697

# Sacramento Water Festival

JULY 2-4, 1988

\* Buoy placement

(C)	Concession Stand
(FA)	First Aid
(R)	Restroom
(T)	Ticket Booth

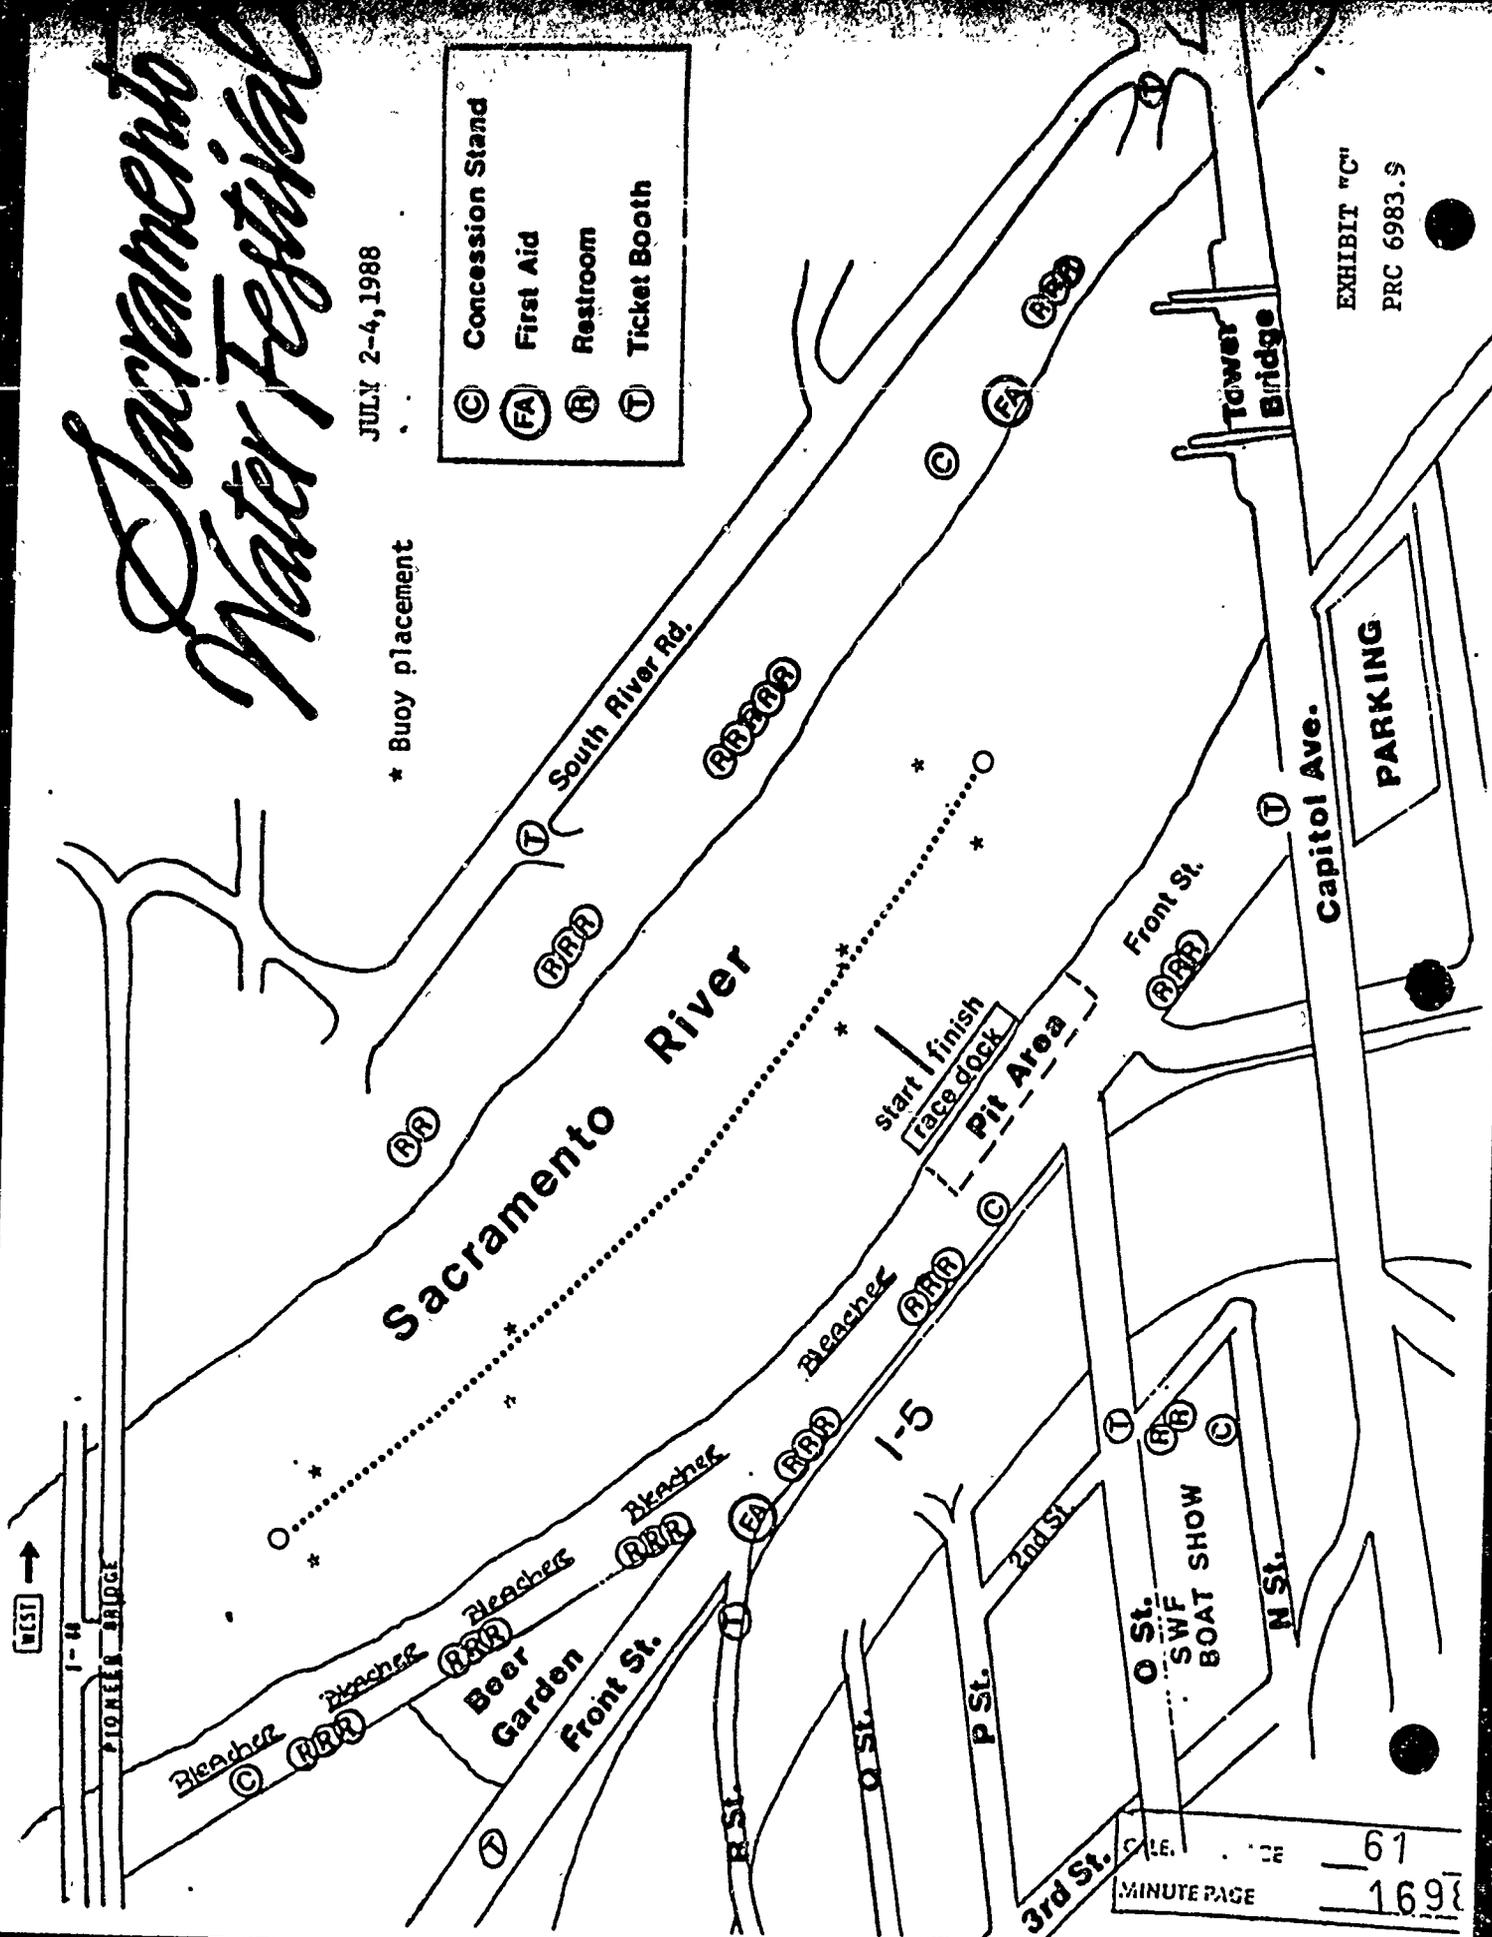


EXHIBIT "C"  
PRC 6983.9

SCALE 1" = 61'  
MINUTE PAGE 169