

MINUTE ITEM

This Calendar Item No. C47 was approved as Minute Item No. 47 by the California State Lands Commission by a vote of 3 to 0 at its 8/26/97 meeting.

CALENDAR ITEM

C47

A 67

S 35

08/26/97
PR03312 WP 3312.9
J. Smith

RECREATIONAL PIER LEASE

APPLICANT:

Anthony J. Sotelo
803 Central Avenue
Seal Beach, California 90740

AREA, LAND TYPE, AND LOCATION:

Sovereign lands in Huntington Harbour, Huntington Beach, Orange County.

AUTHORIZED USE:

Reconstruction and continued use and maintenance of an existing boat dock, as shown on attached Exhibit A.

LEASE TERM:

Ten years, beginning August 1, 1997.

CONSIDERATION:

No monetary consideration pursuant to Public Resources Code section 6503.5.

SPECIFIC LEASE PROVISIONS:

Liability insurance in the amount of no less than \$300,000.

OTHER PERTINENT INFORMATION:

1. Pursuant to the Commission's delegation of authority and the State CEQA Guidelines (Title 14, California Code of Regulations, section 15061), the staff has determined that this activity is exempt from the requirements of the CEQA as a categorically exempt project. The project is exempt under Class 2, Replacement or Reconstruction; Title 2, California Code of Regulations, section 2905(b).

Authority: Public Resources Code, section 21084 and Title 14, California Code of Regulations, section 15300 and Title 2, California Code of Regulations, section 2905.

CALENDAR PAGE	237
MINUTE PAGE	001912

CALENDAR ITEM NO. C47 (CONT'D)

2. This activity involves lands identified as possessing significant environmental values pursuant to Public Resources Code sections 6370, et seq. Based upon the staff's consultation with the persons nominating such lands and through the CEQA review process, it is the staff's opinion that the project, as proposed, is consistent with its use classification.

EXHIBIT:

- A. Location and Site Map.

PERMIT STREAMLINING ACT DEADLINE:

October 8, 1997

RECOMMENDED ACTION:

IT IS RECOMMENDED THAT THE COMMISSION:

CEQA FINDING:


FIND THAT THE ACTIVITY IS EXEMPT FROM THE REQUIREMENTS OF THE CEQA PURSUANT TO TITLE 14, CALIFORNIA CODE OF REGULATIONS, SECTION 15061 AS A CATEGORICALLY EXEMPT PROJECT, CLASS 2, REPLACEMENT OR RECONSTRUCTION; TITLE 2, CALIFORNIA CODE OF REGULATIONS, SECTION 2905 (b).

SIGNIFICANT LANDS INVENTORY FINDING:

FIND THAT THIS ACTIVITY IS CONSISTENT WITH THE USE CLASSIFICATION DESIGNATED BY THE COMMISSION FOR THE LAND PURSUANT TO PUBLIC RESOURCES CODE SECTIONS 6370, ET SEQ.


AUTHORIZATION:

AUTHORIZE ISSUANCE TO ANTHONY J. SOTELO OF A TEN-YEAR RECREATIONAL PIER LEASE, BEGINNING AUGUST 1, 1997, FOR RECONSTRUCTION AND CONTINUED USE AND MAINTENANCE OF AN EXISTING BOAT DOCK ON THE LAND SHOWN ON EXHIBIT A ATTACHED AND BY THIS REFERENCE MADE A PART HEREOF; NO MONETARY CONSIDERATION PURSUANT TO PUBLIC RESOURCES CODE SECTION 6503.5; LIABILITY INSURANCE IN THE AMOUNT OF NO LESS THAN \$300,000.

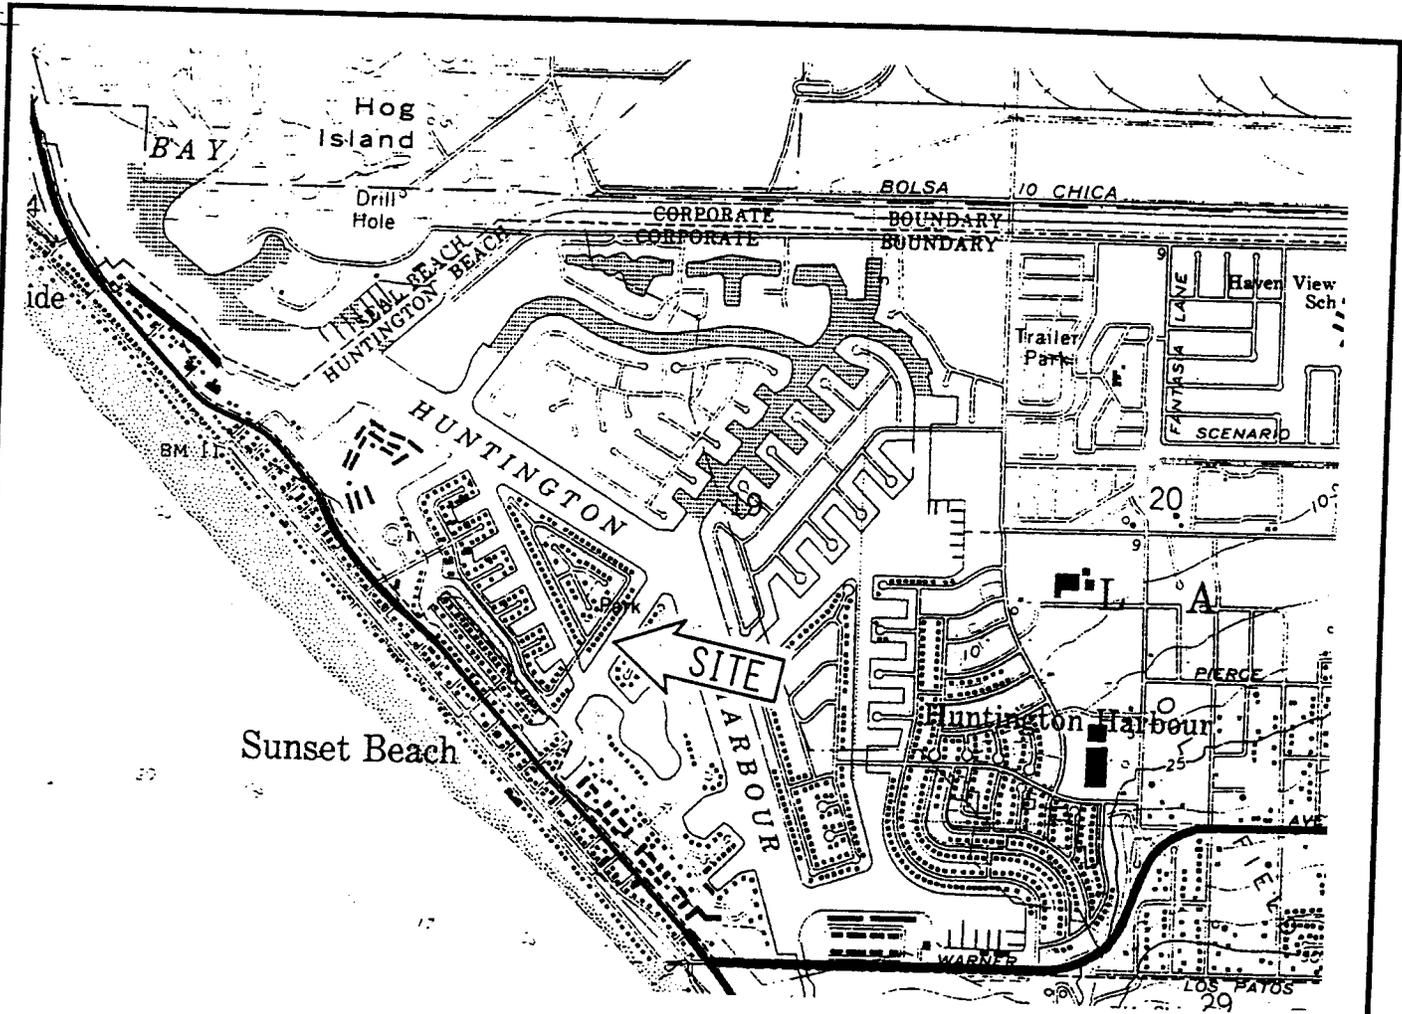

This Exhibit is solely for purposes of generally defining the lease premises and is not intended to be, nor shall it be construed as a waiver or limitation of any State interest in the subject or any other property.

Lot 16 Tract 4677
 APN 178-402-19

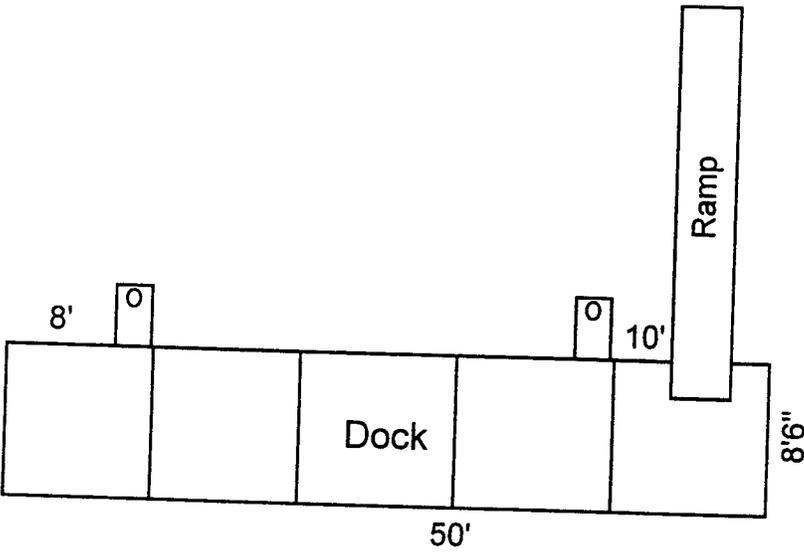

Drawing not to scale

EXHIBIT "A"
 SITE MAP --- WP 3312.9
 3392 GILBERT DRIVE
 CITY OF HUNTINGTON BEACH
 ORANGE COUNTY, CALIFORNIA



CALENDAR PAGE 239

MINUTE PAGE 001914