

NOT TO SCALE

EXHIBIT B-1


PUBLIC TRUST EASEMENTS - CITY OF LONG BEACH

MJF 6/15/11

Existing Surface Use Rights Present
Facilities And Work Areas
Port of Los Angeles

CALIFORNIA STATE
LANDS COMMISSION



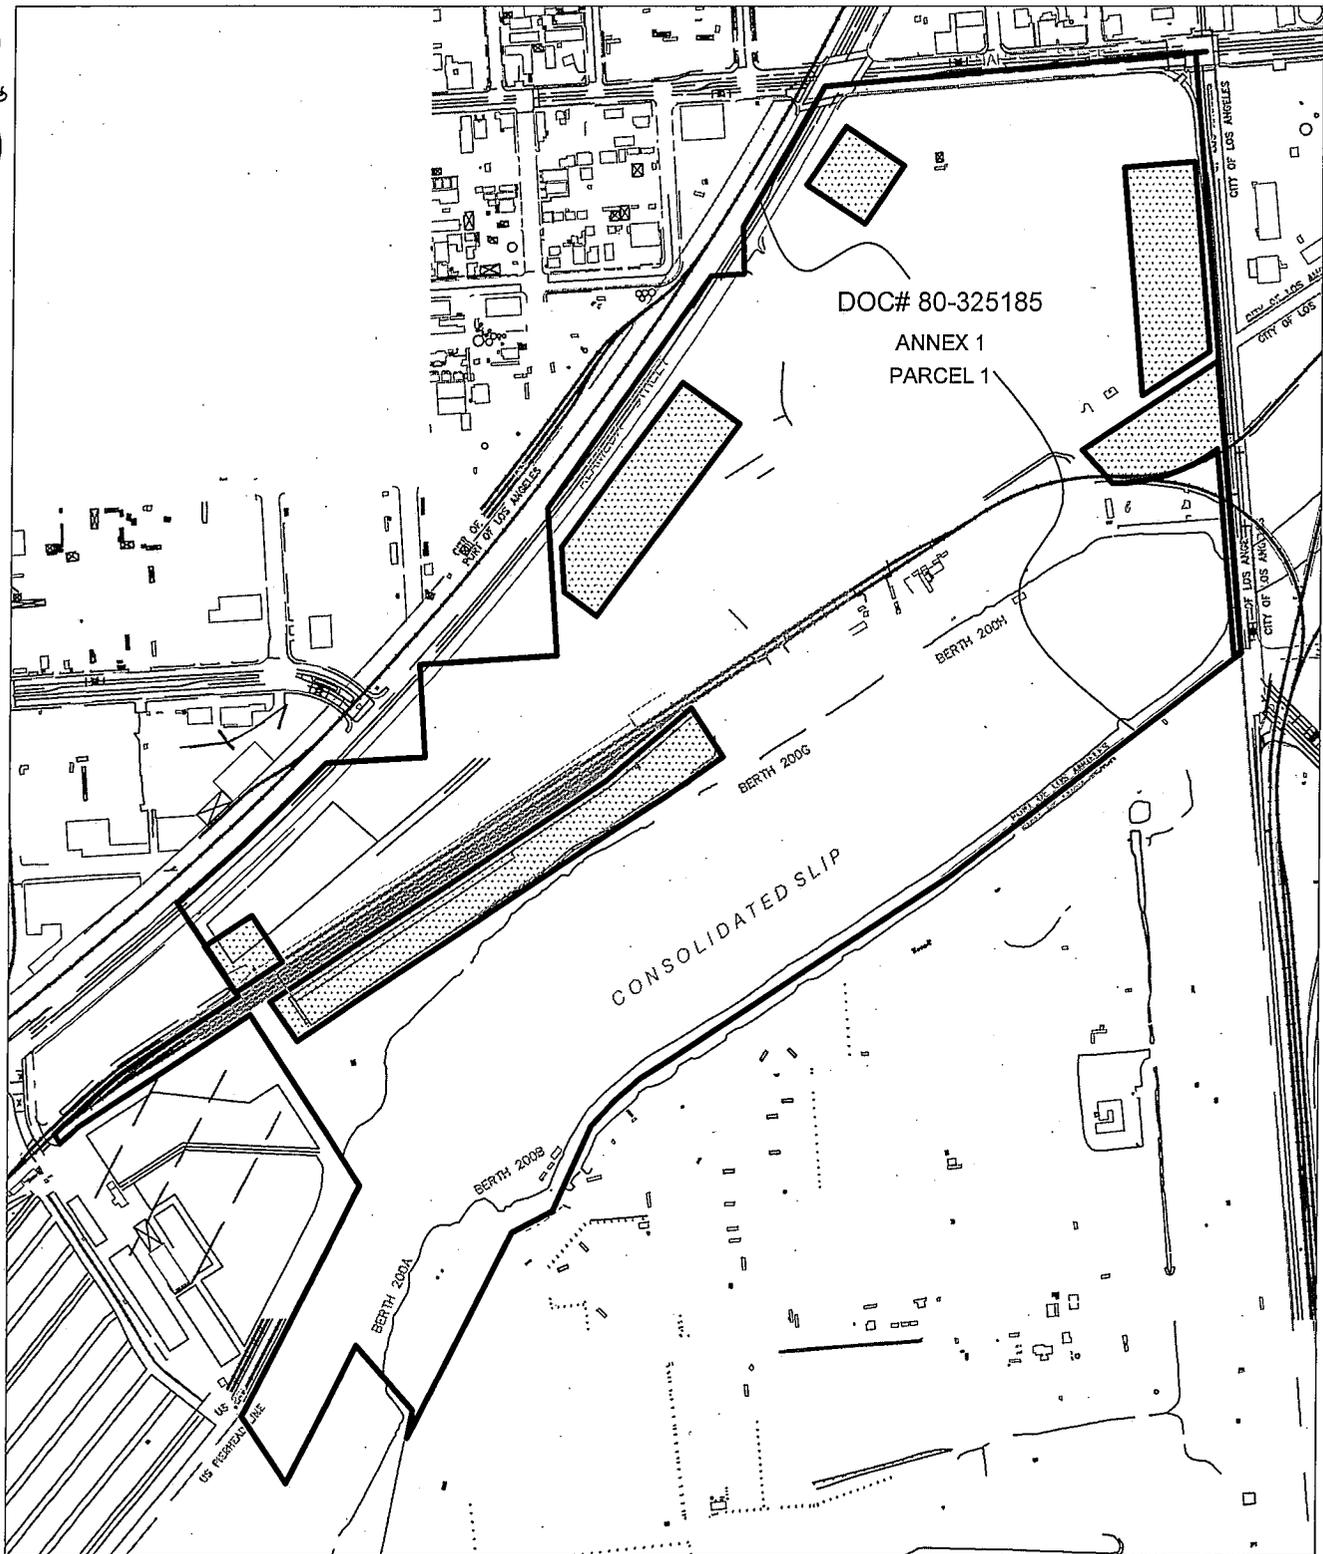

NOT TO SCALE

EXHIBIT B-2

PUBLIC TRUST EASEMENTS - CITY OF LONG BEACH

MJF 6/15/11

Existing Future Drill Areas
Port of Los Angeles

CALIFORNIA STATE
LANDS COMMISSION



*PIPELINE AND WIRELINE
ACCESS EASEMENT OVER
ENTIRE PARCEL

DOC# 80-325185

ANNEX 1
PARCEL 1

PERMANENT PIPELINE AND UTILITY CORRIDOR

RAIL EASEMENT

CONSOLIDATED SLIP

BERTH 2004

BERTH 2003

BERTH 2005

BERTH 2004

NOT TO SCALE

EXHIBIT B-3

PUBLIC TRUST EASEMENTS - CITY OF LONG BEACH, ULTRAMAR AND AIR PRODUCTS

MJF 6/15/11

Existing Pipeline, Wireline, Rail and
Permanent Pipeline and Utility Corridor
Port of Los Angeles

CALIFORNIA STATE
LANDS COMMISSION

