

NOT TO SCALE

EXHIBIT C-1


TRUST TERMINATION EASEMENTS - CITY OF LONG BEACH

MJF 6/15/11

Relocated Active Wells, Future Drilling Areas, and Work Areas
Port of Los Angeles

CALIFORNIA STATE LANDS COMMISSION



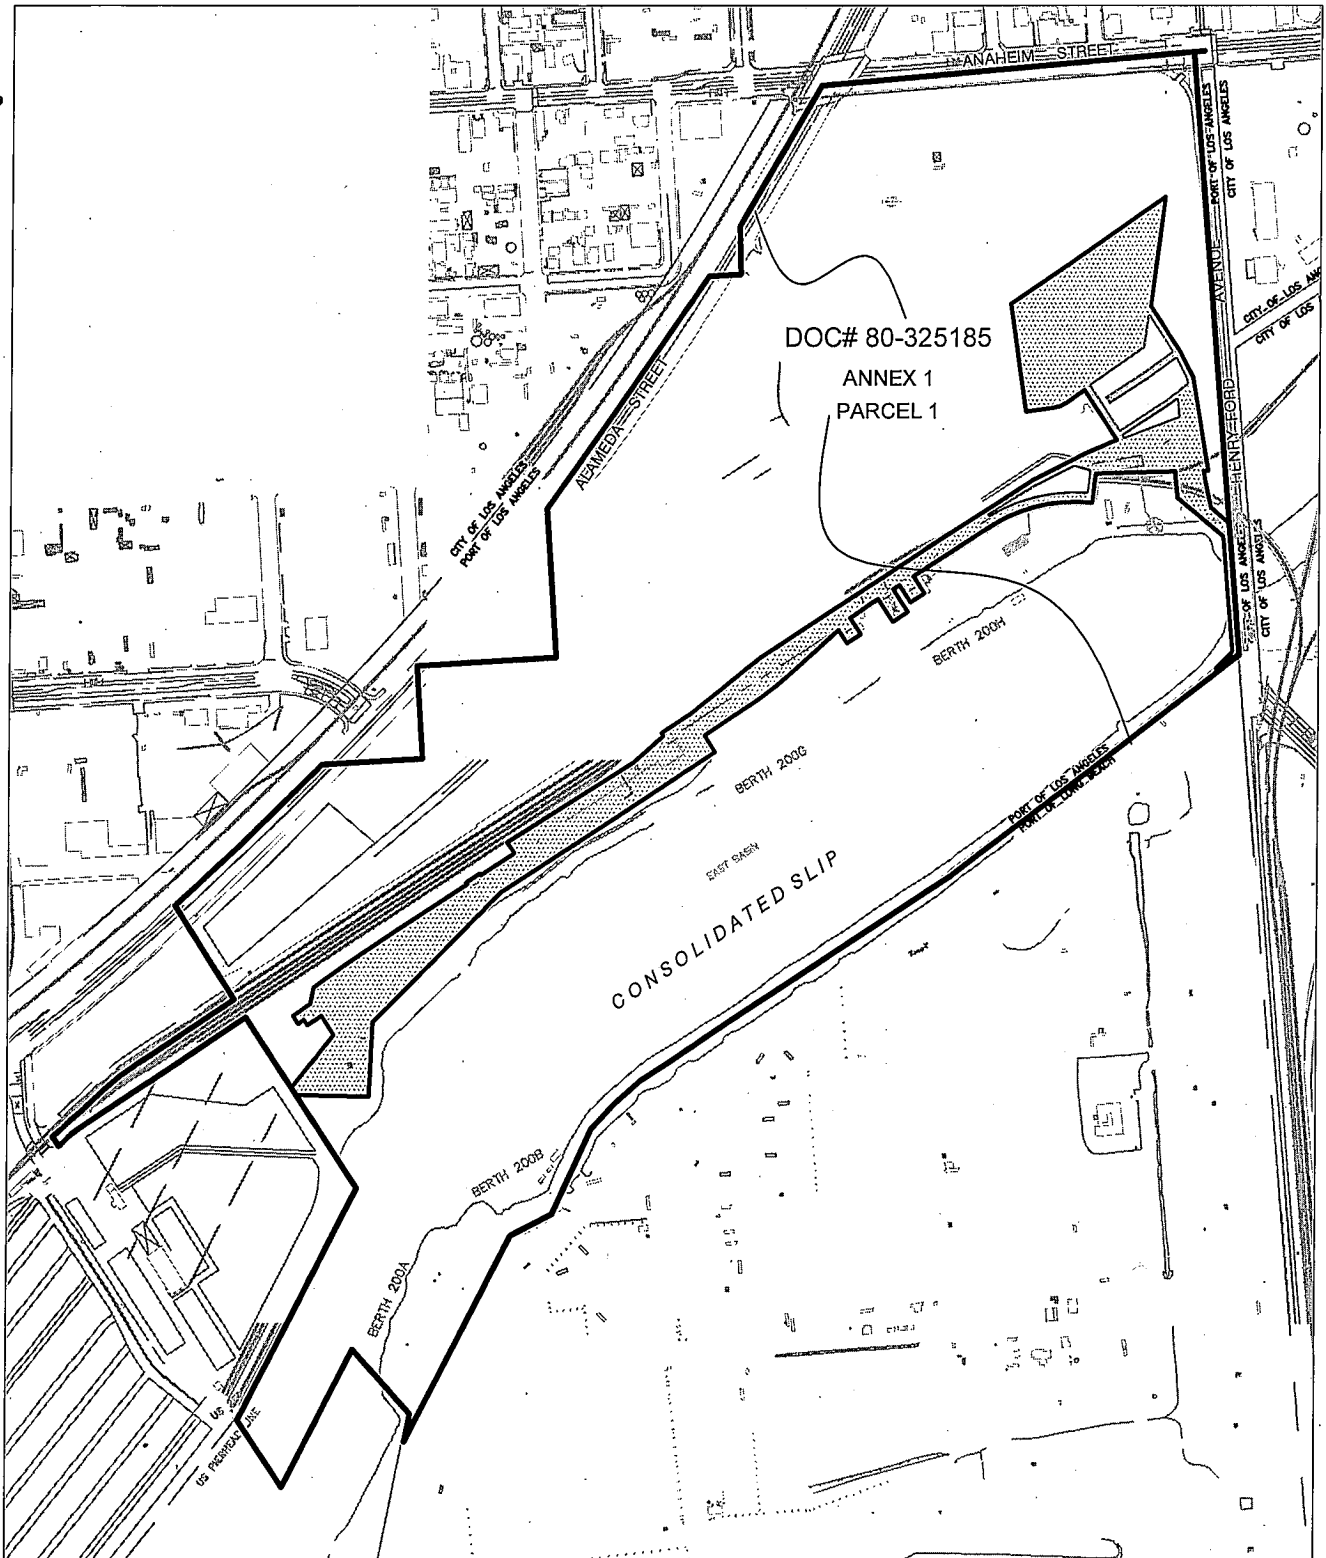

NOT TO SCALE

EXHIBIT C-2


TRUST TERMINATION EASEMENTS - CITY OF LONG BEACH

MJF 6/15/11

Relocated Pipeline and
Wireline Easements
Port of Los Angeles

CALIFORNIA STATE
LANDS COMMISSION



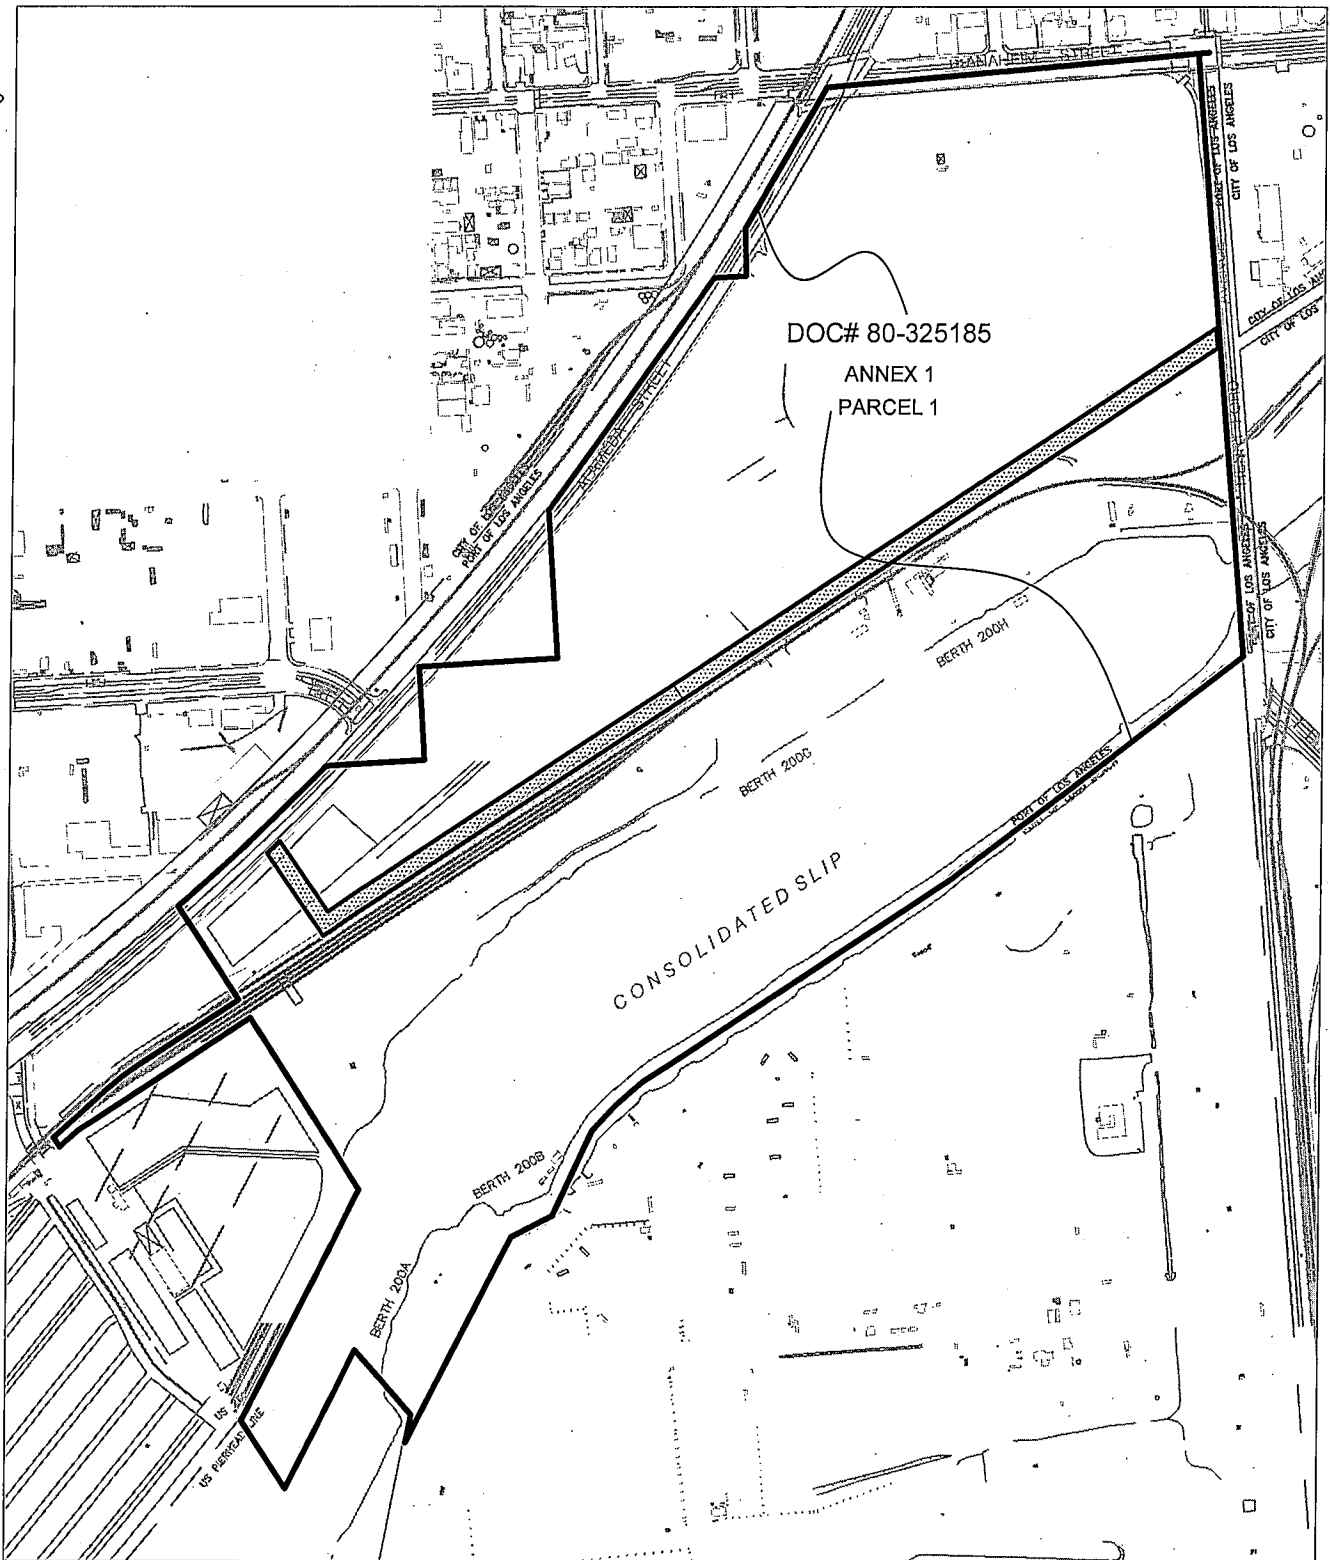

NOT TO SCALE

EXHIBIT C-3

TRUST TERMINATION EASEMENTS - ULTRAMAR AND AIR PRODUCTS

MJF 6/15/11

Relocated Permanent Pipeline and
Utility Corridor
Port of Los Angeles

CALIFORNIA STATE
LANDS COMMISSION

